


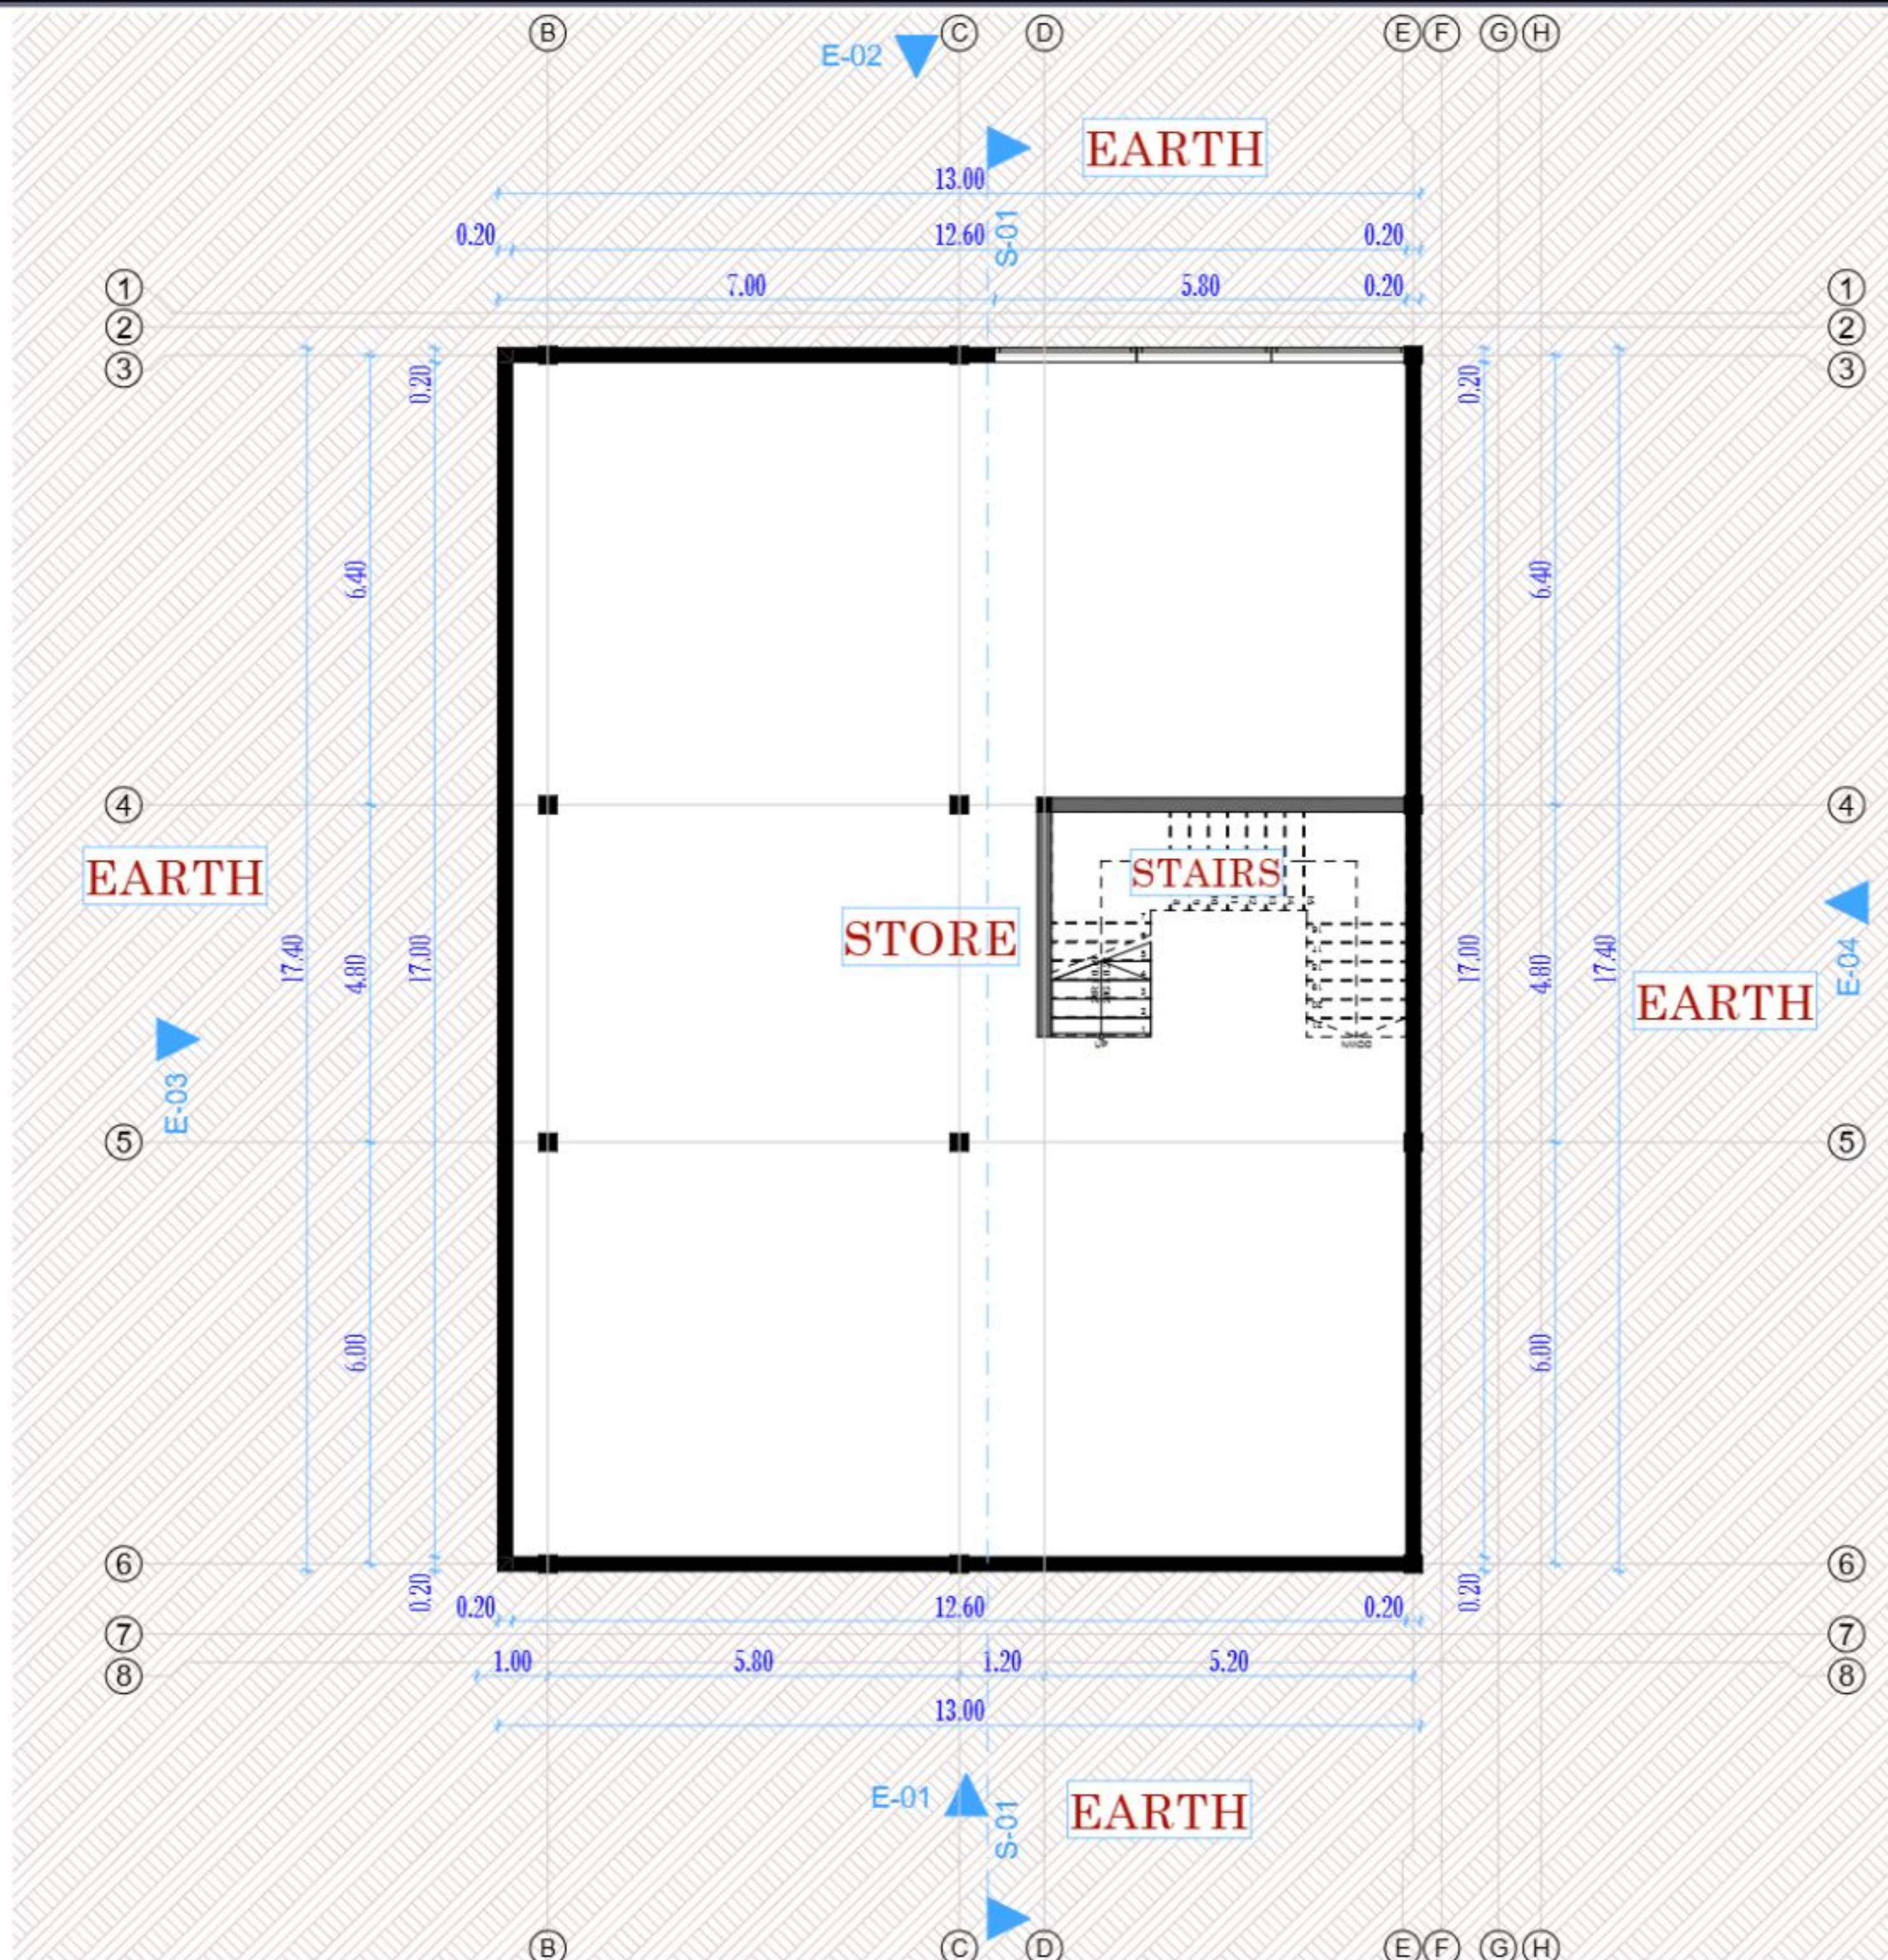

NOTES

GENERAL

All dimensions are shown in mm unless otherwise specified.

Drawings are not to be scaled. Only figured dimensions are to be used.

The contractor must check and verify all dimensions on site before commencement of work.

Construction

All slabs at ground to be poured over 1000 gauge polythene sheet CPM or 50 mm thick stone dust or masonry on approved grade hardcore fillings.

All soil under the slabs and all around external foundation to be treated with anti-termite treatment.

Soil

All soils on our embankment to be specified. The slope not to exceed the natural angle of repose.

Structural

All vegetable and black cotton soil to be removed from below all buildings and paved surfaces.

Refer to R. Clerk. Refer to the Structural Engineers details.

Depth of foundations to be determined on site to Structural Engineers approval.

All walls less than 200 mm thick to be reinforced with hoop bars at every alternating course.

All adjacent R.C. walls and masonry wall to be tied with steel rods at every course.

Mechanicals

All plumbing and drainage works to comply with RBS specifications.

REVISIONS

SL.	REVISION	DATE

REPUBLIC OF RWANDA

Client: DEMANIC-ARDE

Project: PROPOSED PROJECT OF CONSTRUCTION OF APARTMENT BUILDING

Address: KICUKIRO DISTRICT, NYONYA SECTOR, NYONYA Cell.

YSA FOR APPROBATION

Drawn by: ARCHITECTURAL PLAN


SL.	REVISION	DATE
-----	----------	------

1. BASEMENT FLOOR PLAN

Scale: 1:50

Drawn by: 10/05/2024

Checked by: 10/05/2024

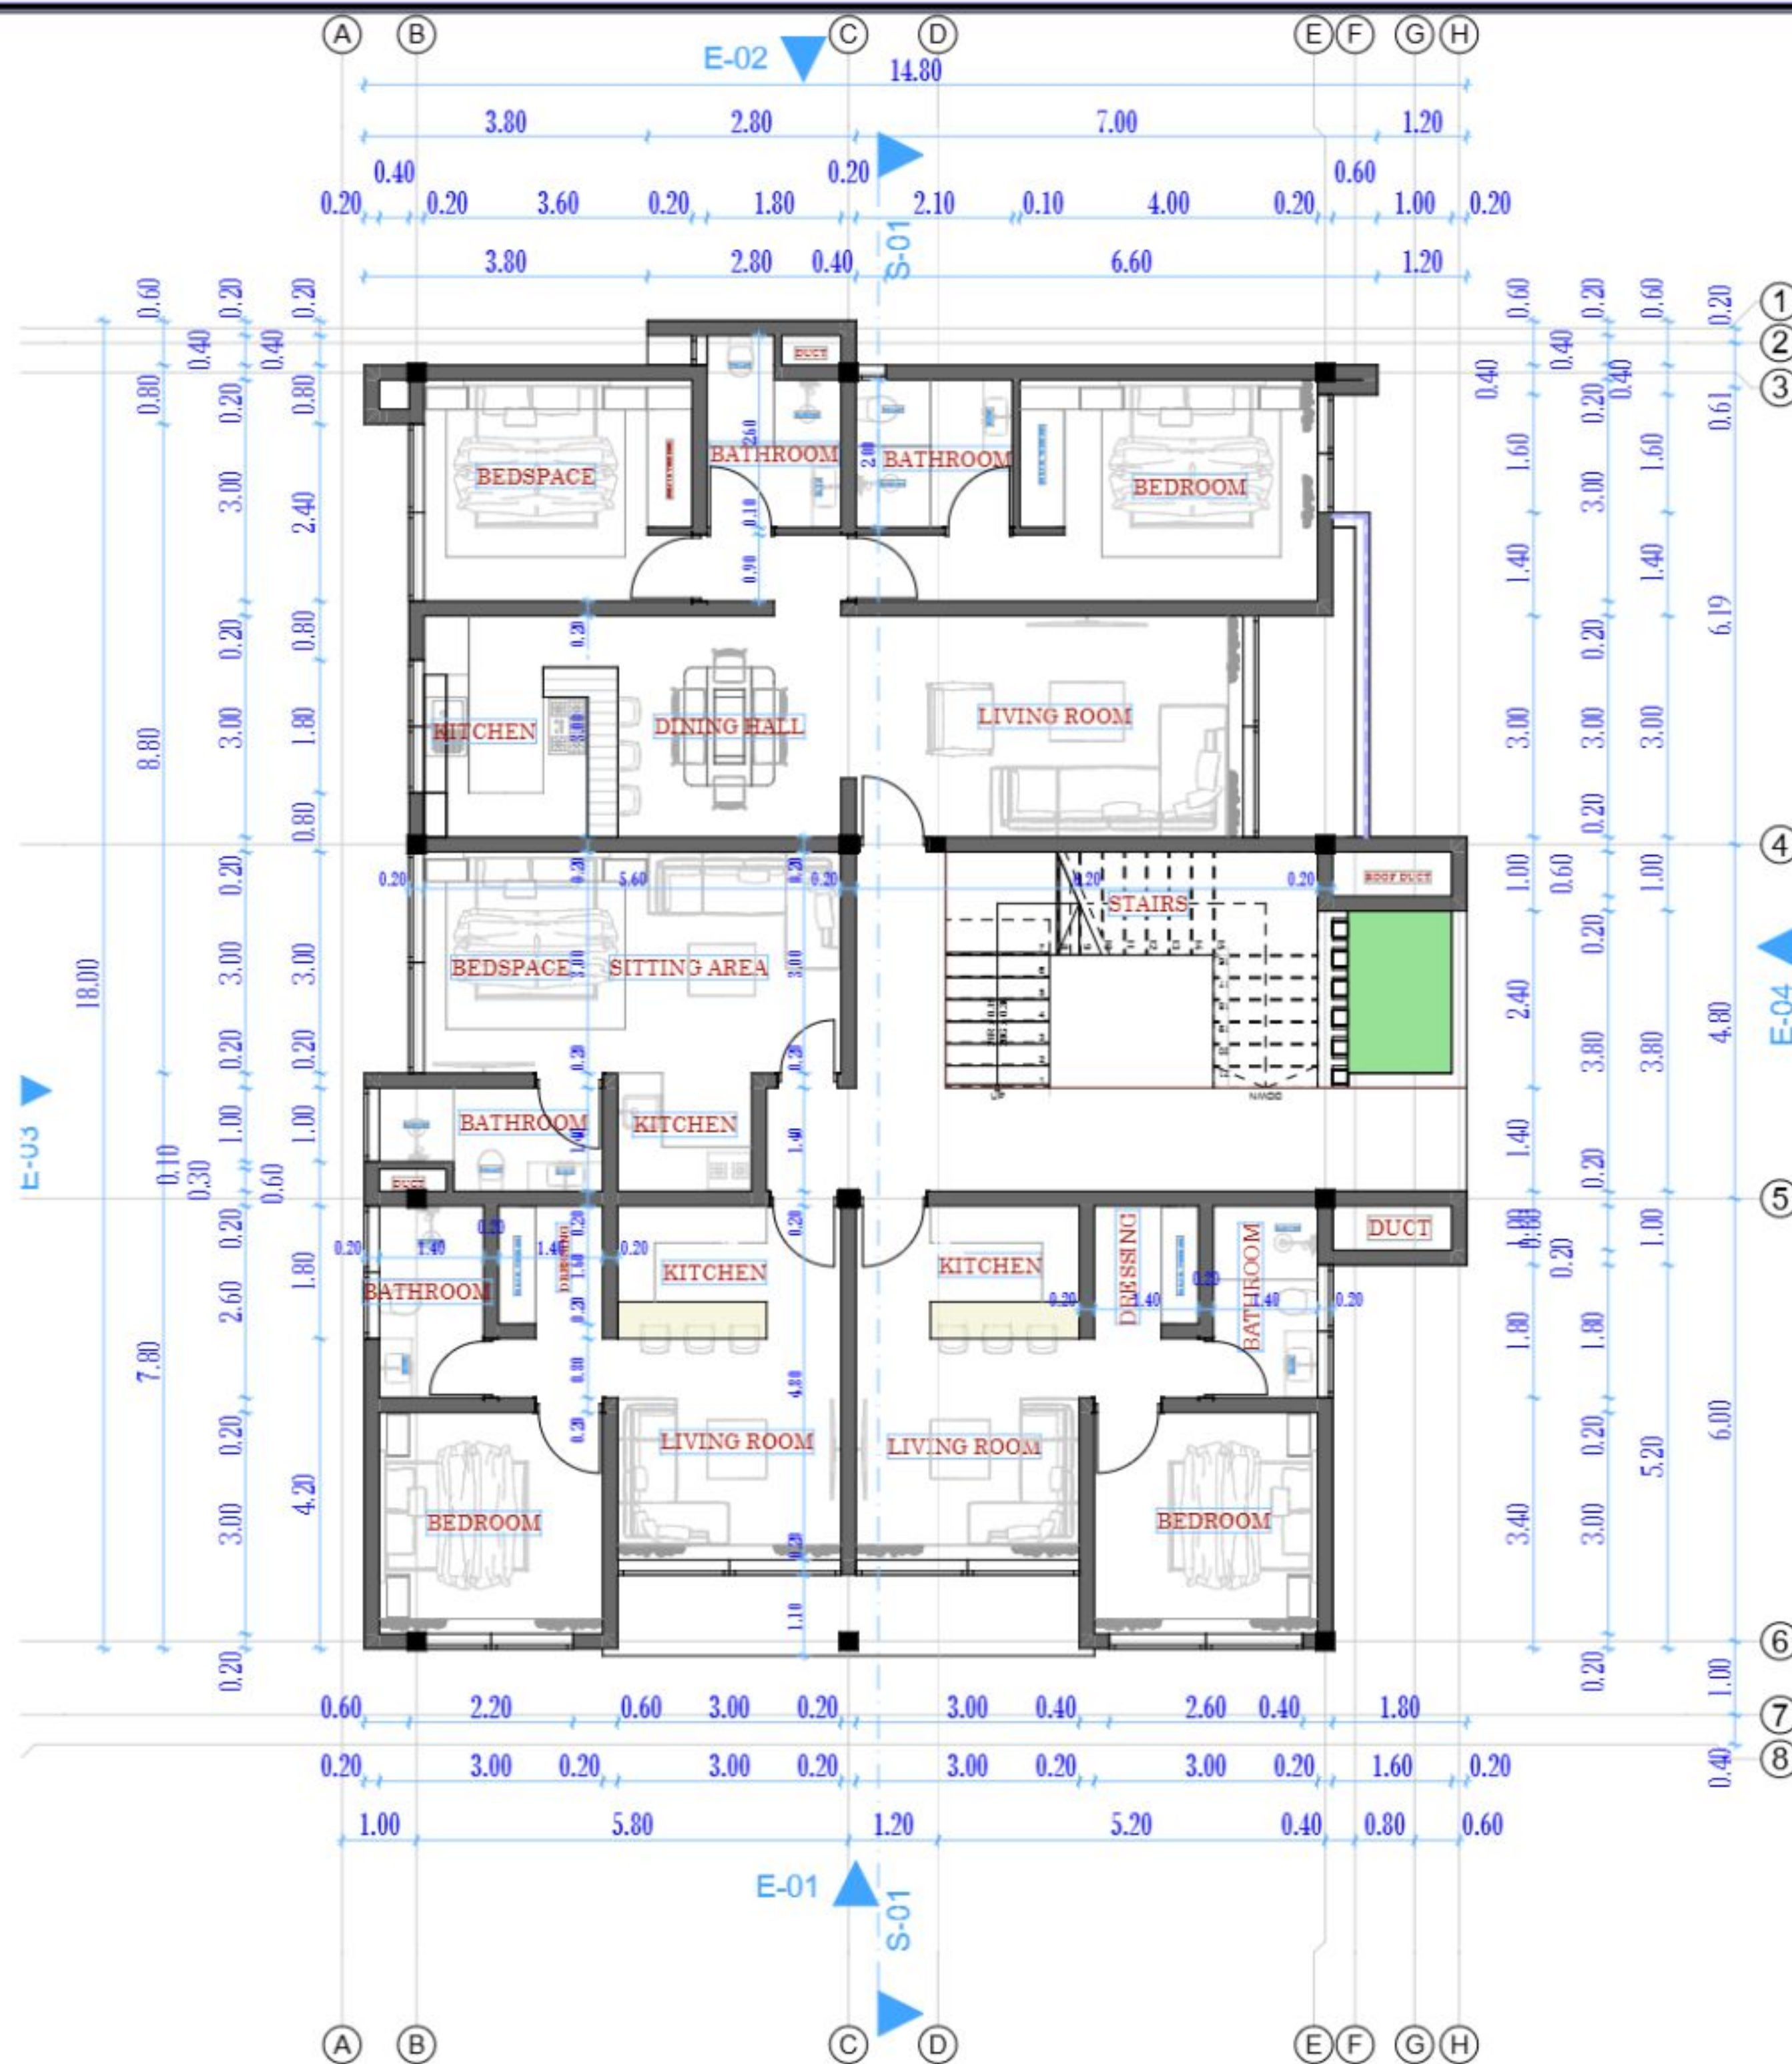

GROUND FLOOR PLAN

1:50

NOTES

GENERAL

All dimensions are shown in mm unless otherwise specified.

Drawings are not to be scaled. Only figured dimensions are to be used.

The contractor must check and verify all dimensions on site before commencement of work.

Construction

All slabs on ground to be poured over 1000 gauge polythene sheet (PVC) or 50 mm thick stone dust or masonry on approved grade hardcore fillings.

All soil under the slabs and all around external foundation to be treated with anti-termite treatment.

Soil

All soils on our embankment to be stabilized. The slope not to exceed the natural angle of repose.

Structural

All vegetable and black cotton soil to be removed from below all buildings enclosed surfaces.

Refer to the Structural Engineers details.

Depth of foundations to be determined on site to Structural Engineers control.

All walls less than 200 mm thick to be reinforced with hoop bars at every alternate course.

All adjacent R.C. walls and masonry wall to be tied with steel rods at every course.

Mechanicals

All plumbing and drainage works to comply with RBS specifications.

REVISIONS

NO.	REVISION	DATE

REPUBLIC OF RWANDA

Client: DEMANIC-ARDE

Project: PROPOSED PROJECT OF CONSTRUCTION OF APARTMENT BUILDING

Address: KIGALI DISTRICT, NYIRONS SECTOR, NYIRONS Cell, 128

YSA FOR APPROBATION

Drawn by: ARCHITECTURAL PLAN


1. GROUND FLOOR PLAN

Scale: 1:50

Author: 2023-10-20

Checker: 2023-10-20

0.

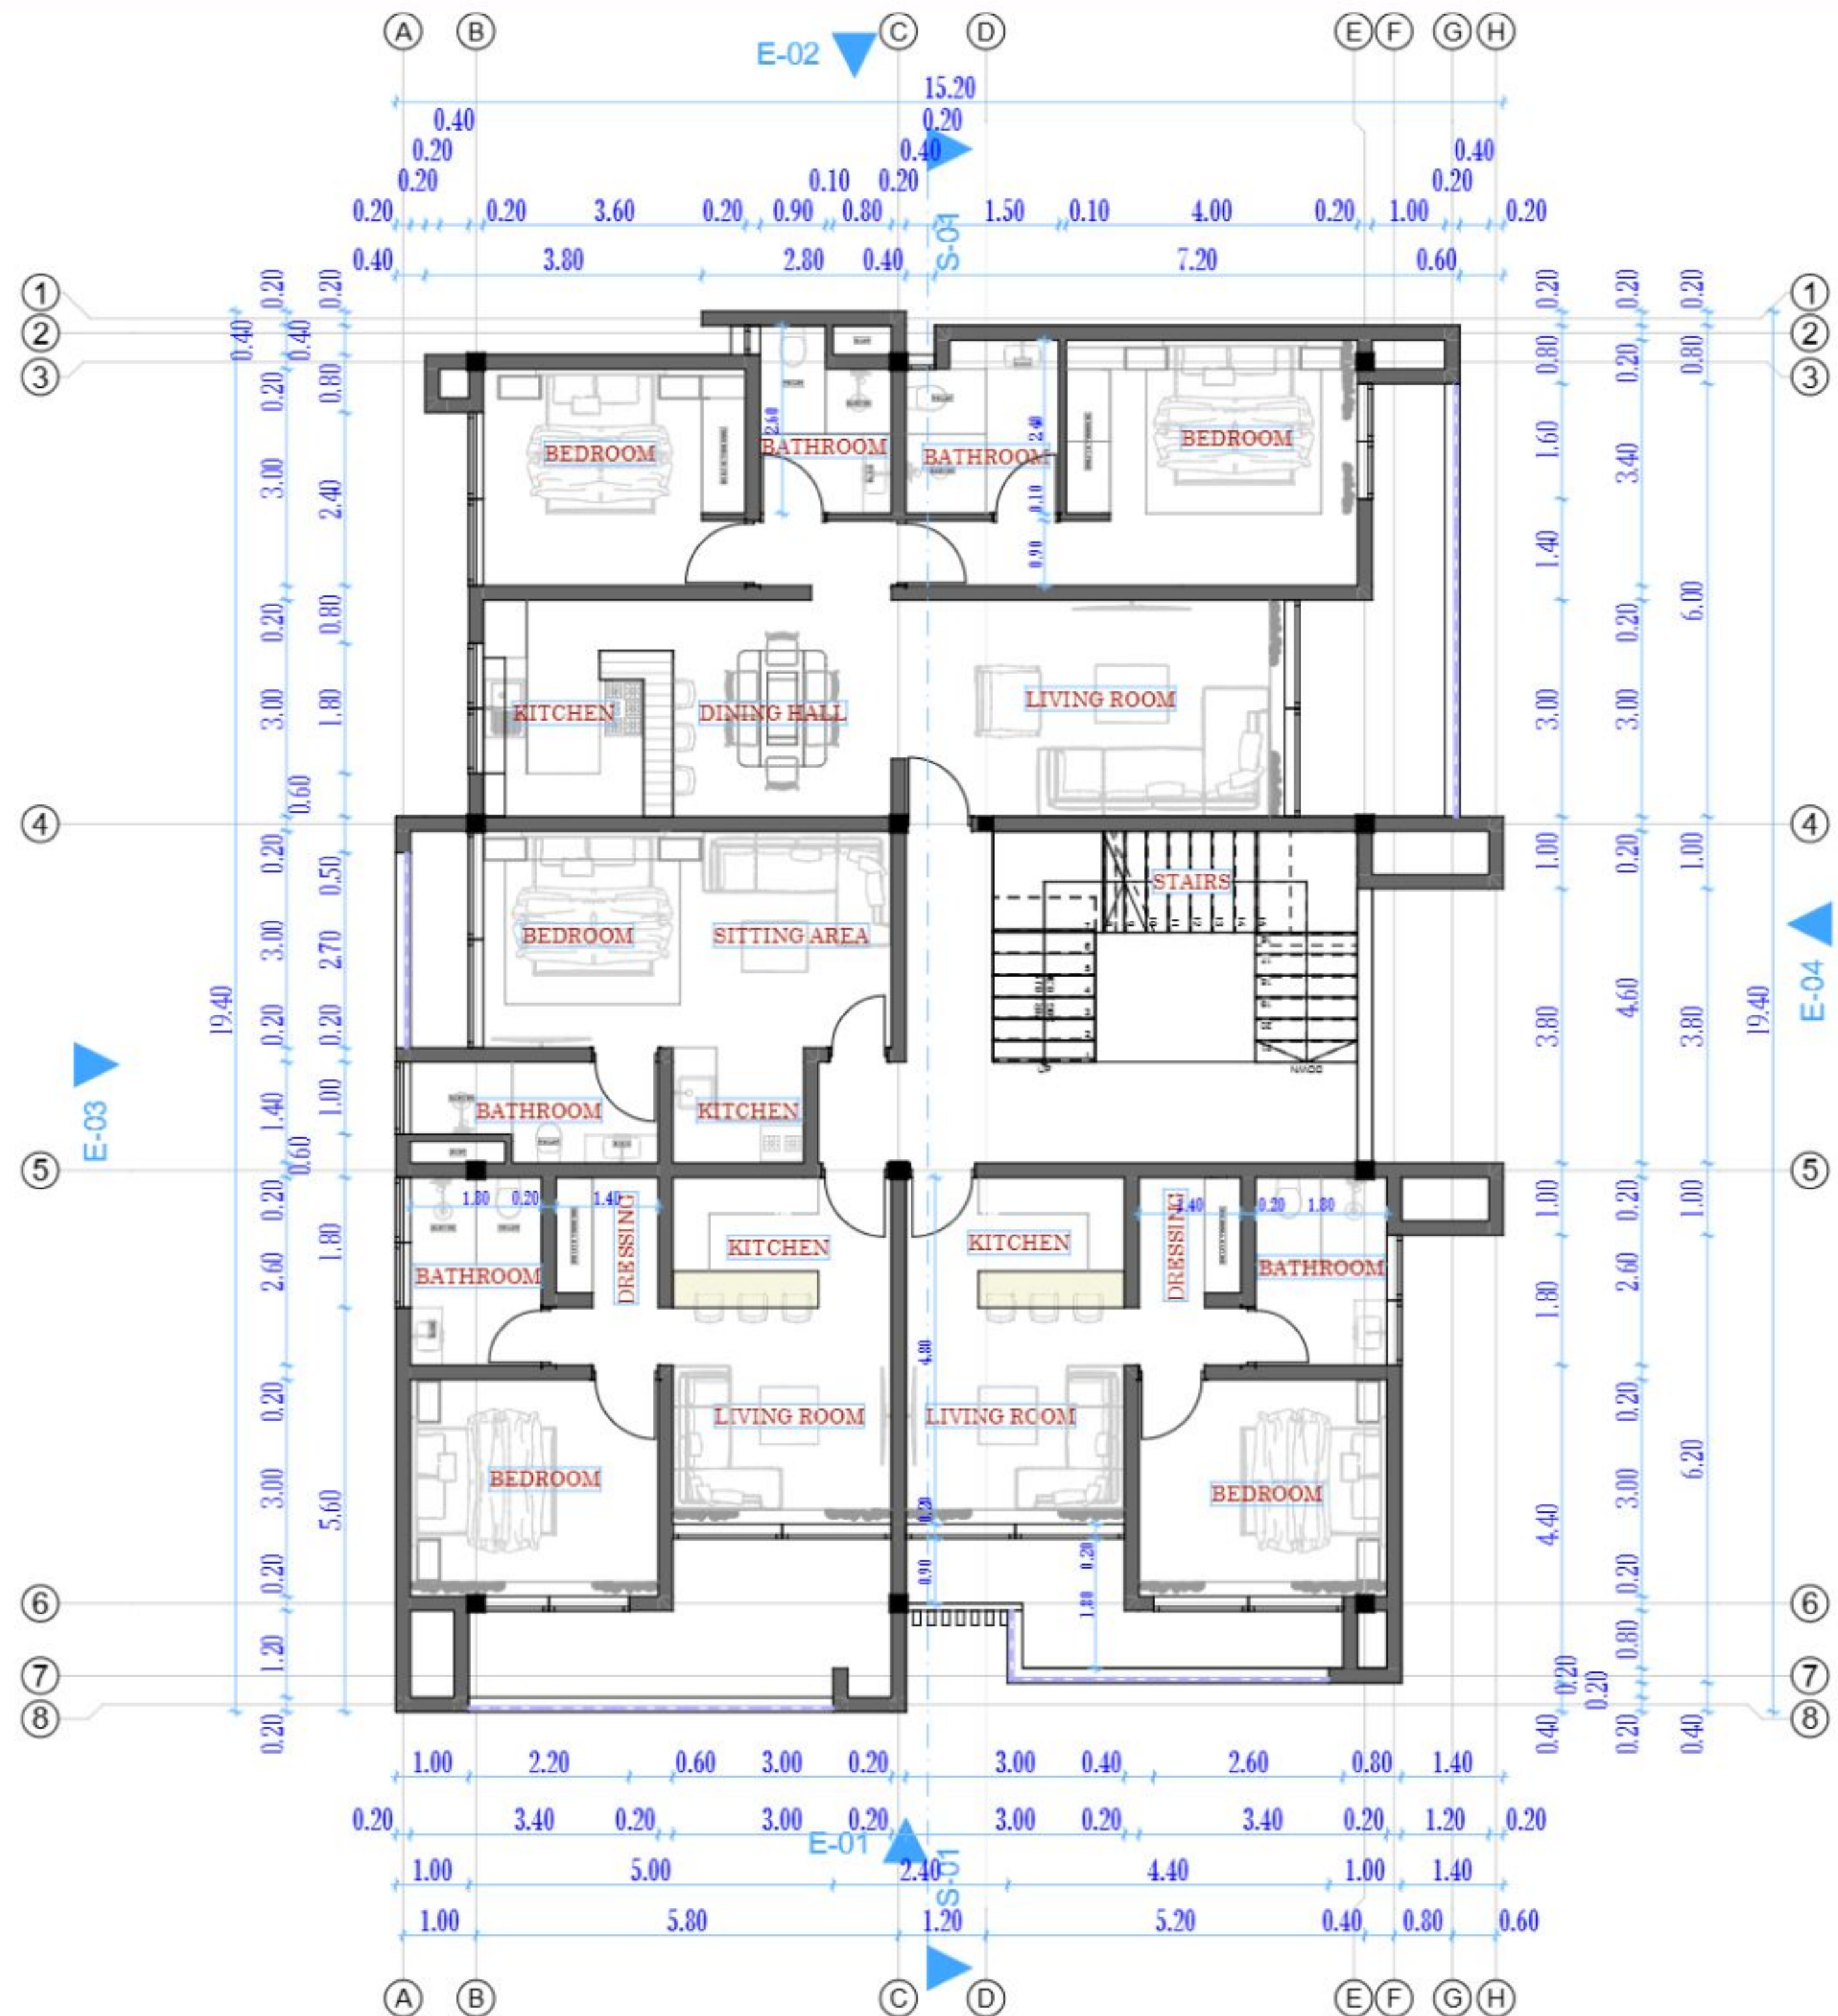

FIRST FLOOR PLAN

1:50

NOTES

GENERAL

All dimensions are shown in mm unless otherwise specified.

Drawings are not to be scaled. Only figured dimensions are to be used.

The contractor must check and verify all dimensions on site before commencement of work.

Construction

All slabs on ground to be poured over 1000 gauge polythene sheet (PVC) or 50 mm thick stone dust or masonry on approved grade hardcore fillings.

All soil under the slabs and all around external foundation to be treated with anti-termite treatment.

Soil

All soils on our embankment to be stabilized. The slope not to exceed the natural angle of repose.

Structural

All vegetable and black cotton soil to be removed from below all buildings enclosed surfaces.

Refer to R. 10.01.01. Refer to the Structural Engineers details.

Depth of foundations to be determined on site by Structural Engineers approval.

All walls less than 200 mm thick to be reinforced with hoop bars at every alternate course.

All adjacent R. 10.01.01 walls and masonry wall to be tied with steel rods at every course.

Mechanicals

All plumbing and drainage works to comply with RBS specifications.

REVISIONS

NO.	REVISION	DATE

REPUBLIC OF RWANDA

NAME: DEMANIC-ARDI

Project: PROPOSED PROJECT OF CONSTRUCTION OF APARTMENT BUILDING


ADDRESS: KIGALI DISTRICT, NYIRONSI SECTOR, NYIRONSI Cell.

Scale: 1:50

YSA FOR APPROVAL

Drawn by: ARCHITECTURAL PLAN

NO.	DATE	REVISION	DESCRIPTION	BY
1	15/09/2023	1.50	FIRST FLOOR PLAN	

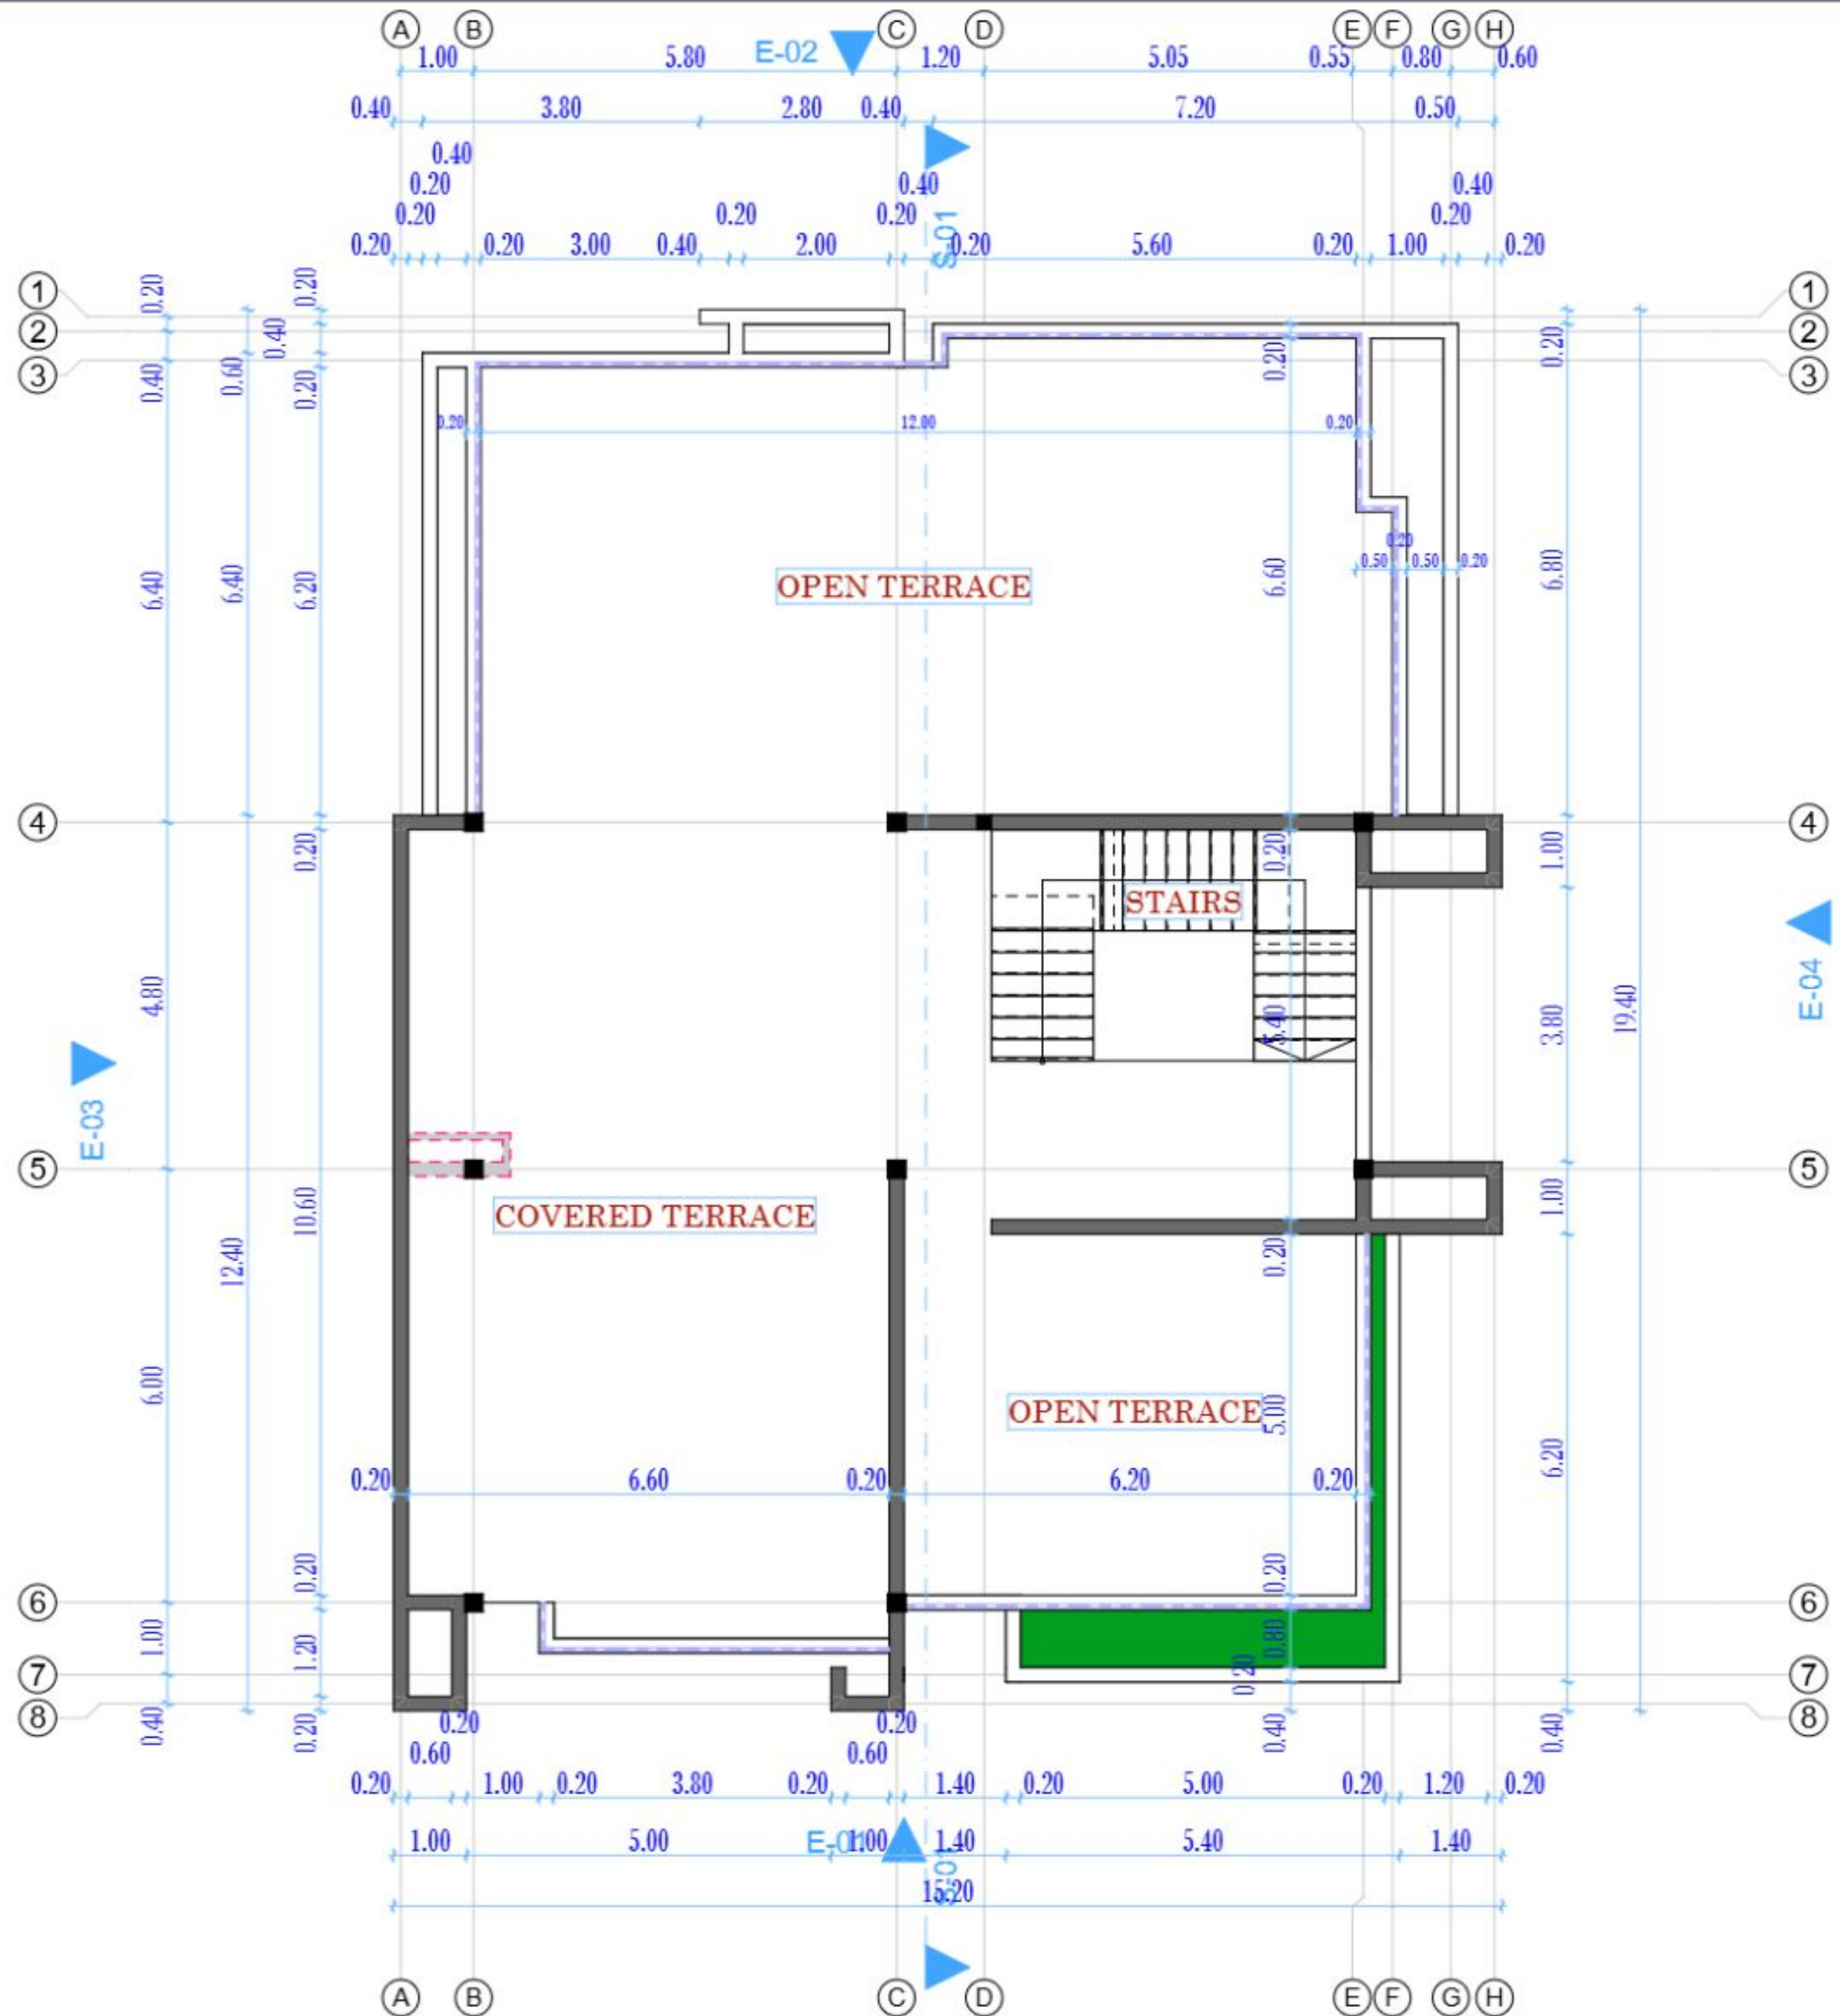

PENT HOUSE FLOOR PLAN

1:50

NOTES

GENERAL

All dimensions are shown in mm unless otherwise specified.

Drawings are not to be scaled. Only figured dimensions are to be used.

The contractor must check and verify all dimensions on site before commencement of work.

Construction

All slabs at ground to be poured over 1000 gauge polythene sheet CPM or 50 mm thick stone dust or masonry on approved grade hardcore fillings.

All soil under the slabs and all around external foundation to be treated with anti-termite treatment.

Soil

All soils on our embankment to be soil tested. The slope not to exceed the natural angle of repose.

Structural

All vegetable and black cotton soil to be removed from below all buildings enclosed surfaces.

For all R.C. work, Refer to the Structural Engineers details.

Depth of foundations to be determined on site to Structural Engineers approval.

All walls less than 200 mm thick to be reinforced with hoop bars at every alternating course.

All adjacent R.C. walls and masonry wall to be tied with steel rods at every course.

Mechanicals

All plumbing and drainage works to comply with RBS specifications.

REVISIONS

SL.	REVISION	DATE

REPUBLIC OF RWANDA

Client / DEMANDE-ARDE

Project / PROPOSED PROJECT OF CONSTRUCTION OF APARTMENT BUILDING

Address / KIGALI DISTRICT, NYONYA SECTOR, NYONYA Cell.

Scale / 1:50

YSA FOR APPROBATION

Drawn by / ARCHITECTURAL PLAN

SL.	DATE	REVISION	APPROVED BY
1	15/04/2024	PENT HOUSE FLOOR PLAN	

Scale / 1:50

Author / J. N. NDIKUMANA

Checker / J. N. NDIKUMANA

Reviewer / J. N. NDIKUMANA

GENERAL

All dimensions are shown in mm
unless otherwise
specified

Drawings are not to be scaled.
Only figured dimensions to be used.

The contractor must check and verify all dimensions on site before commencement of work.

Construction

All slabs at ground to be covered over 1000 gauge polythene sheet on 50 mm thick stone dust or murr on approved grade hardcore filling.

All soil under the slabs
and all ground external foundation
treated with anti-termite insect

Civil

All soils on cut embankment to be stabilized. The slope not to exceed the natural angle of repose.

Structural

All vegetable and black cotton soil to be removed from below all buildings and paved surfaces.

For all R.C. work,
Refer to the Structural Engineers' drawings.

Depth of foundations to be determined on site to Structural Engineers approval.

All walls less than 200 mm thick to be reinforced with hoop bars at every alternating course.

All adjacent R.C. walls and
masonry wall to be tied with
steel iron at every course

Mechanical

All plumbing and drainage works to comply with PBS specifications

REVISIONS

Sl.	NAME	Age

REPUBLIC OF RWANDA

DYNAMIC-ARDB


PROPOSED PROJECT OF CONSTRUCTION OF APARTMENT BUILDING

Location:	KIDUORO DISTRICT NIBOYE SECTOR, NIBOYE C.E.	Page No: 128
-----------	---	-----------------


YES, FOR APPLICATION

ARCHITECTURAL PLAN

DATE	ISSUED	APPROVED	REVISIONS
1	Front elevation, Deck elevation		
DATE	ISSUED	APPROVED	REVISIONS
1	Front elevation, Deck elevation		
DATE	ISSUED	APPROVED	REVISIONS
1	Front elevation, Deck elevation		

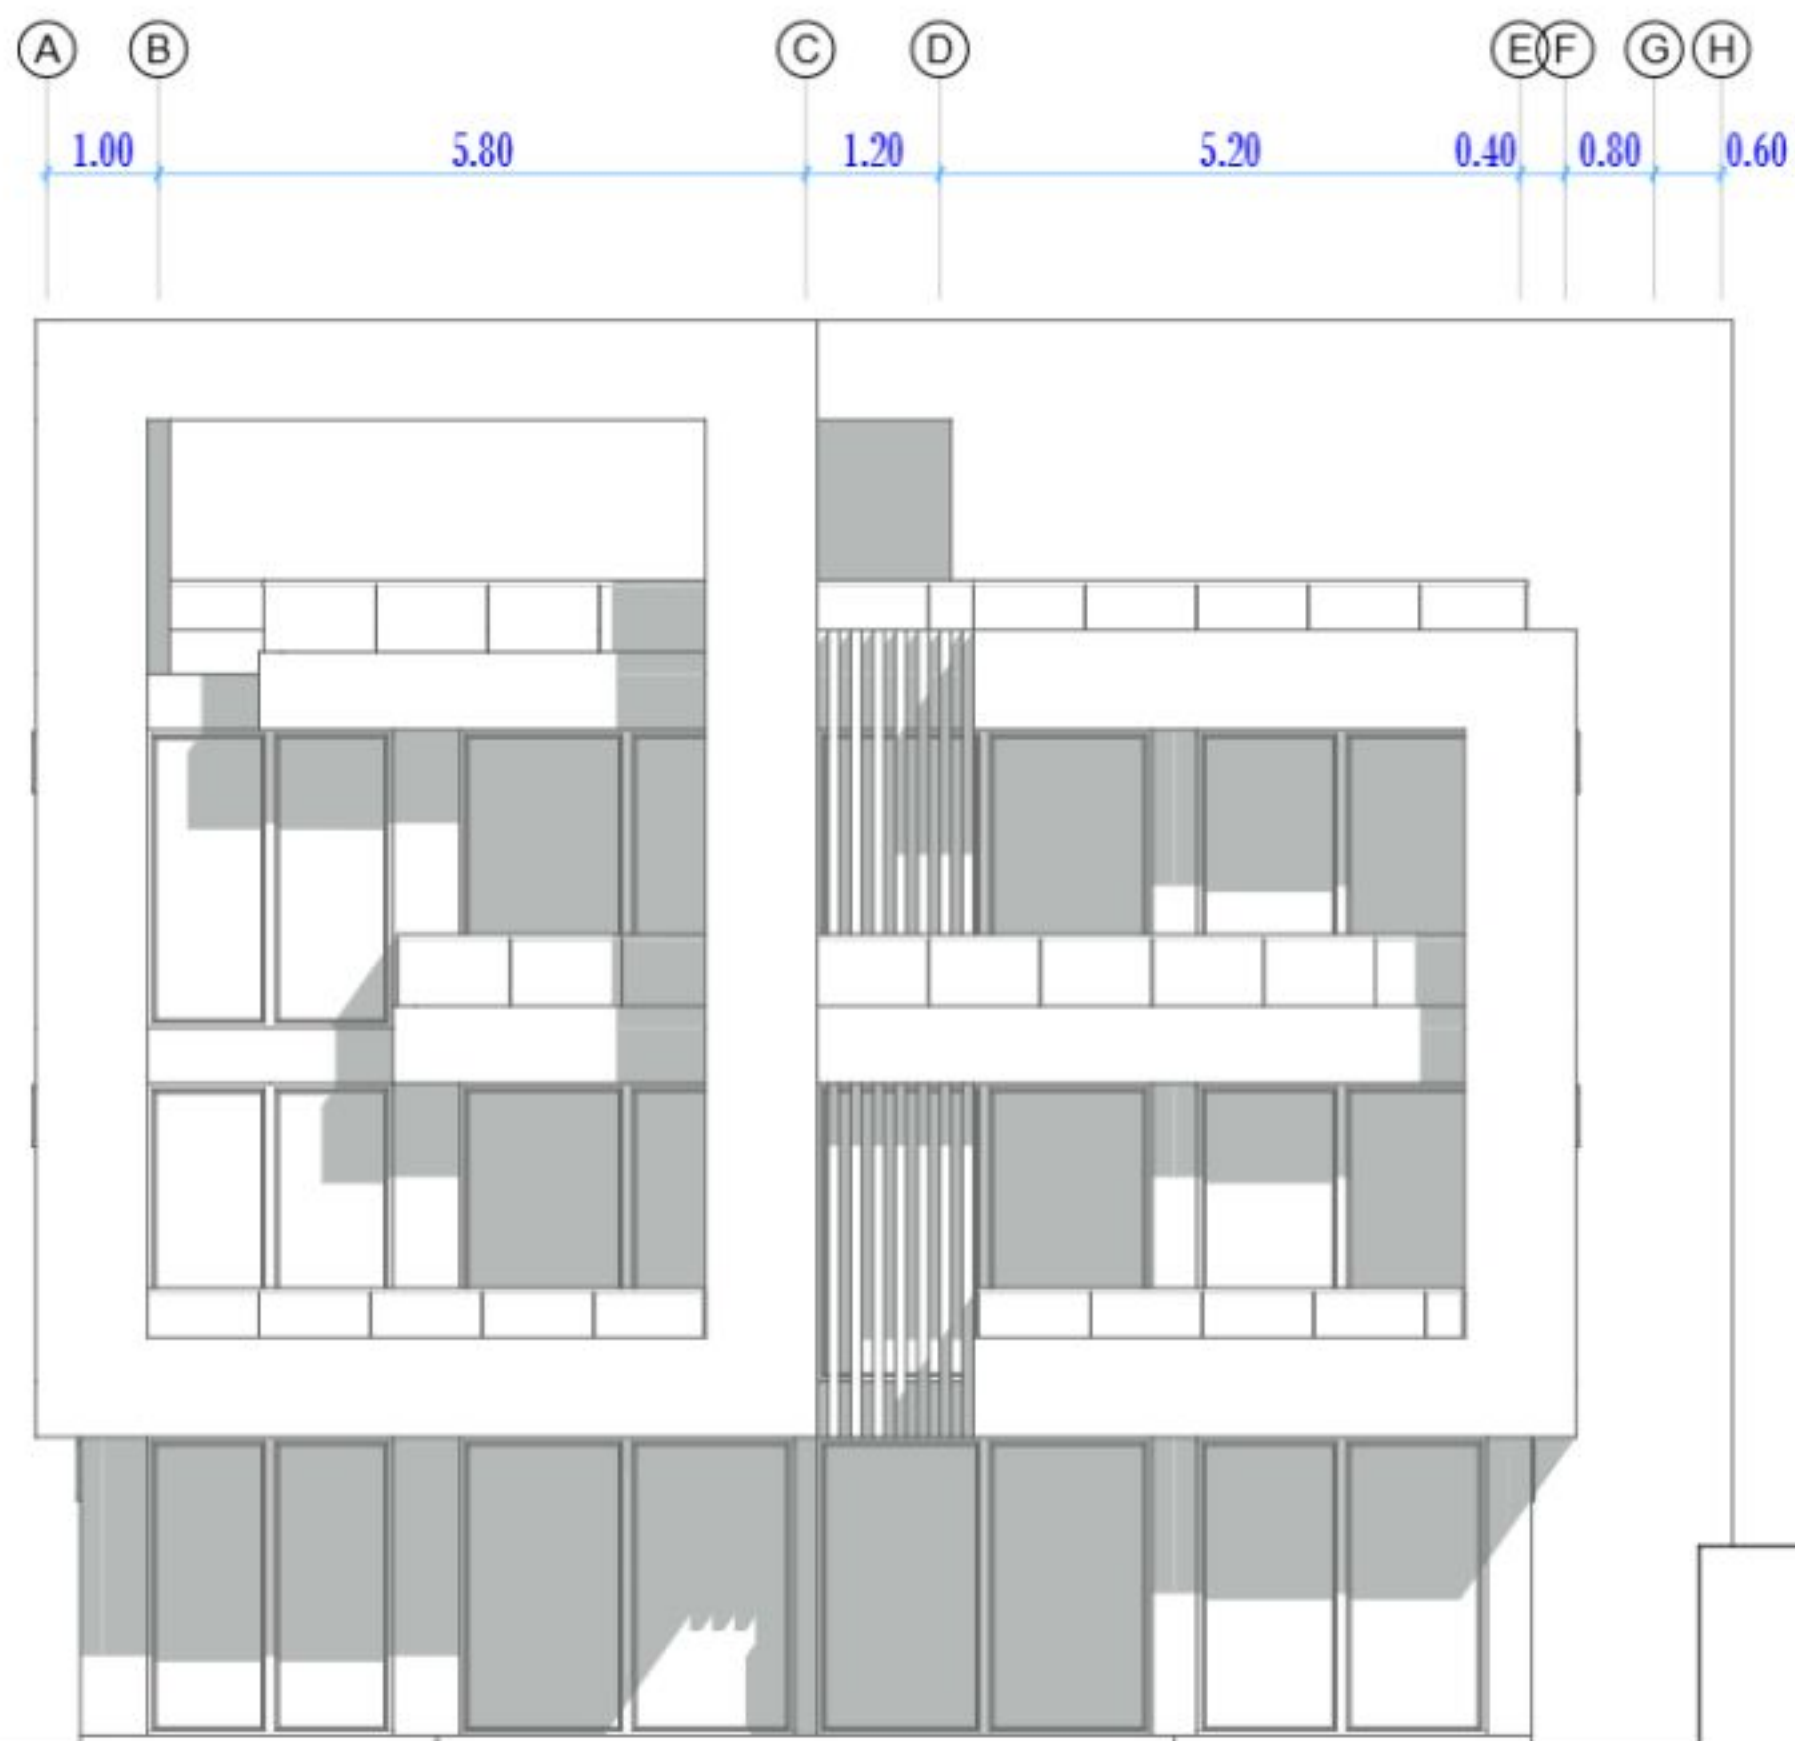


1:50

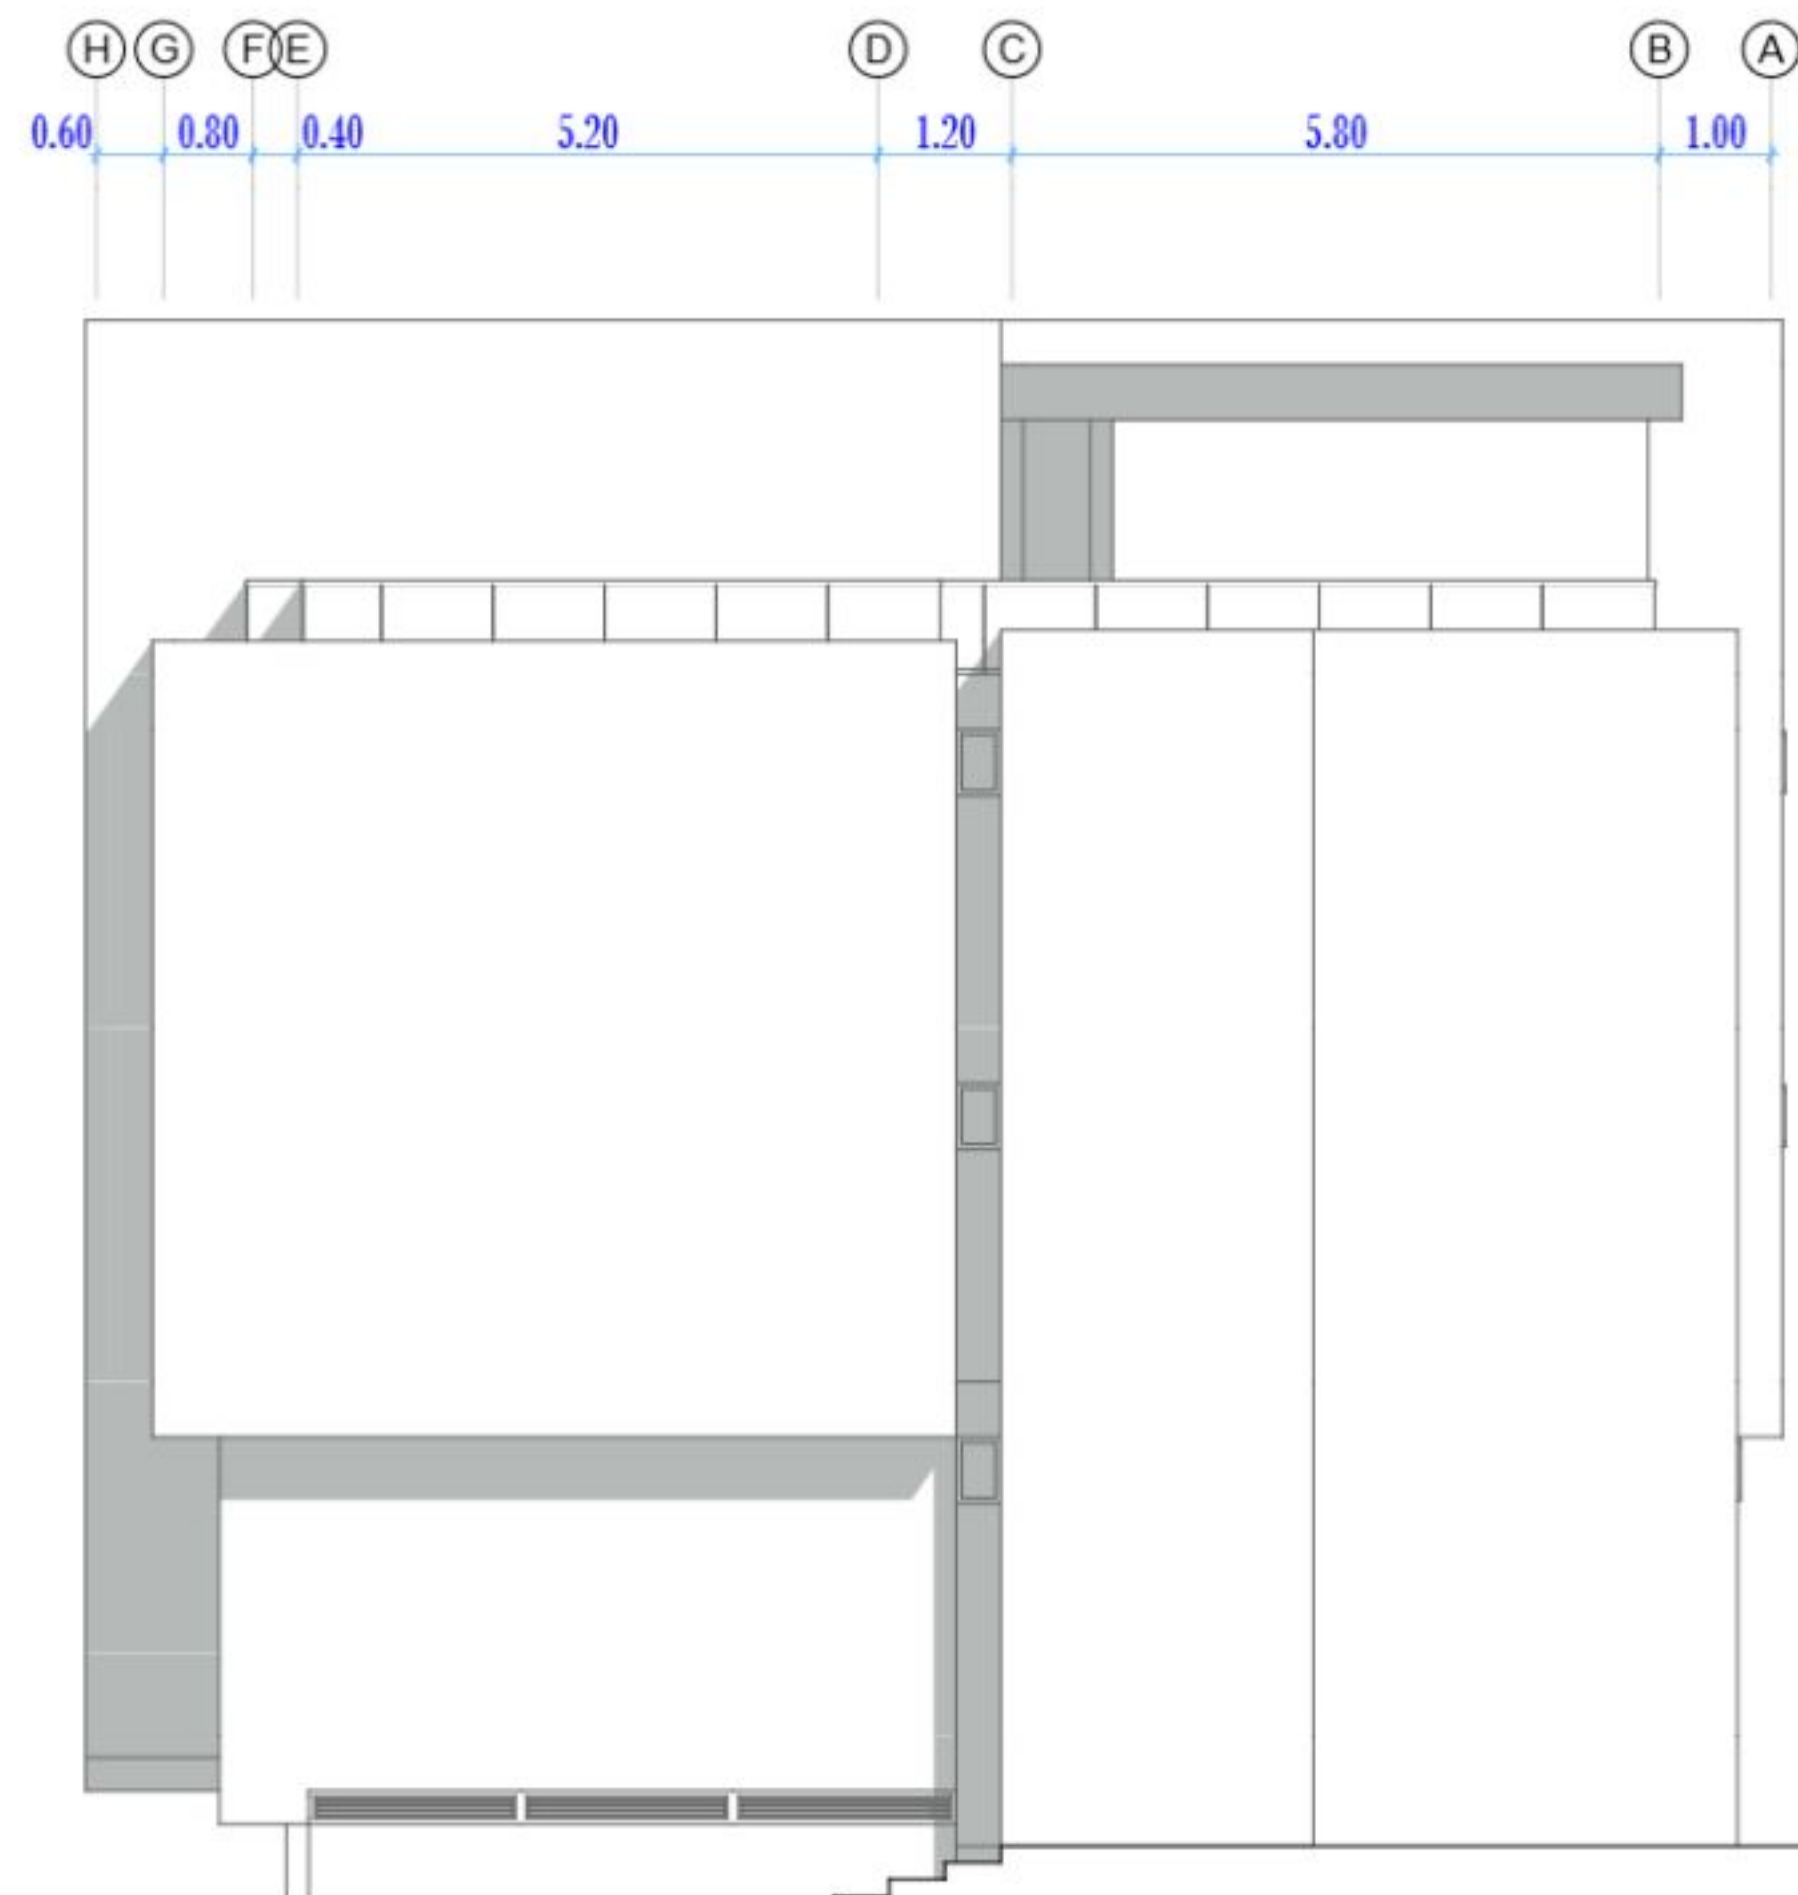

1:50



E-03 Left elevation 1:75

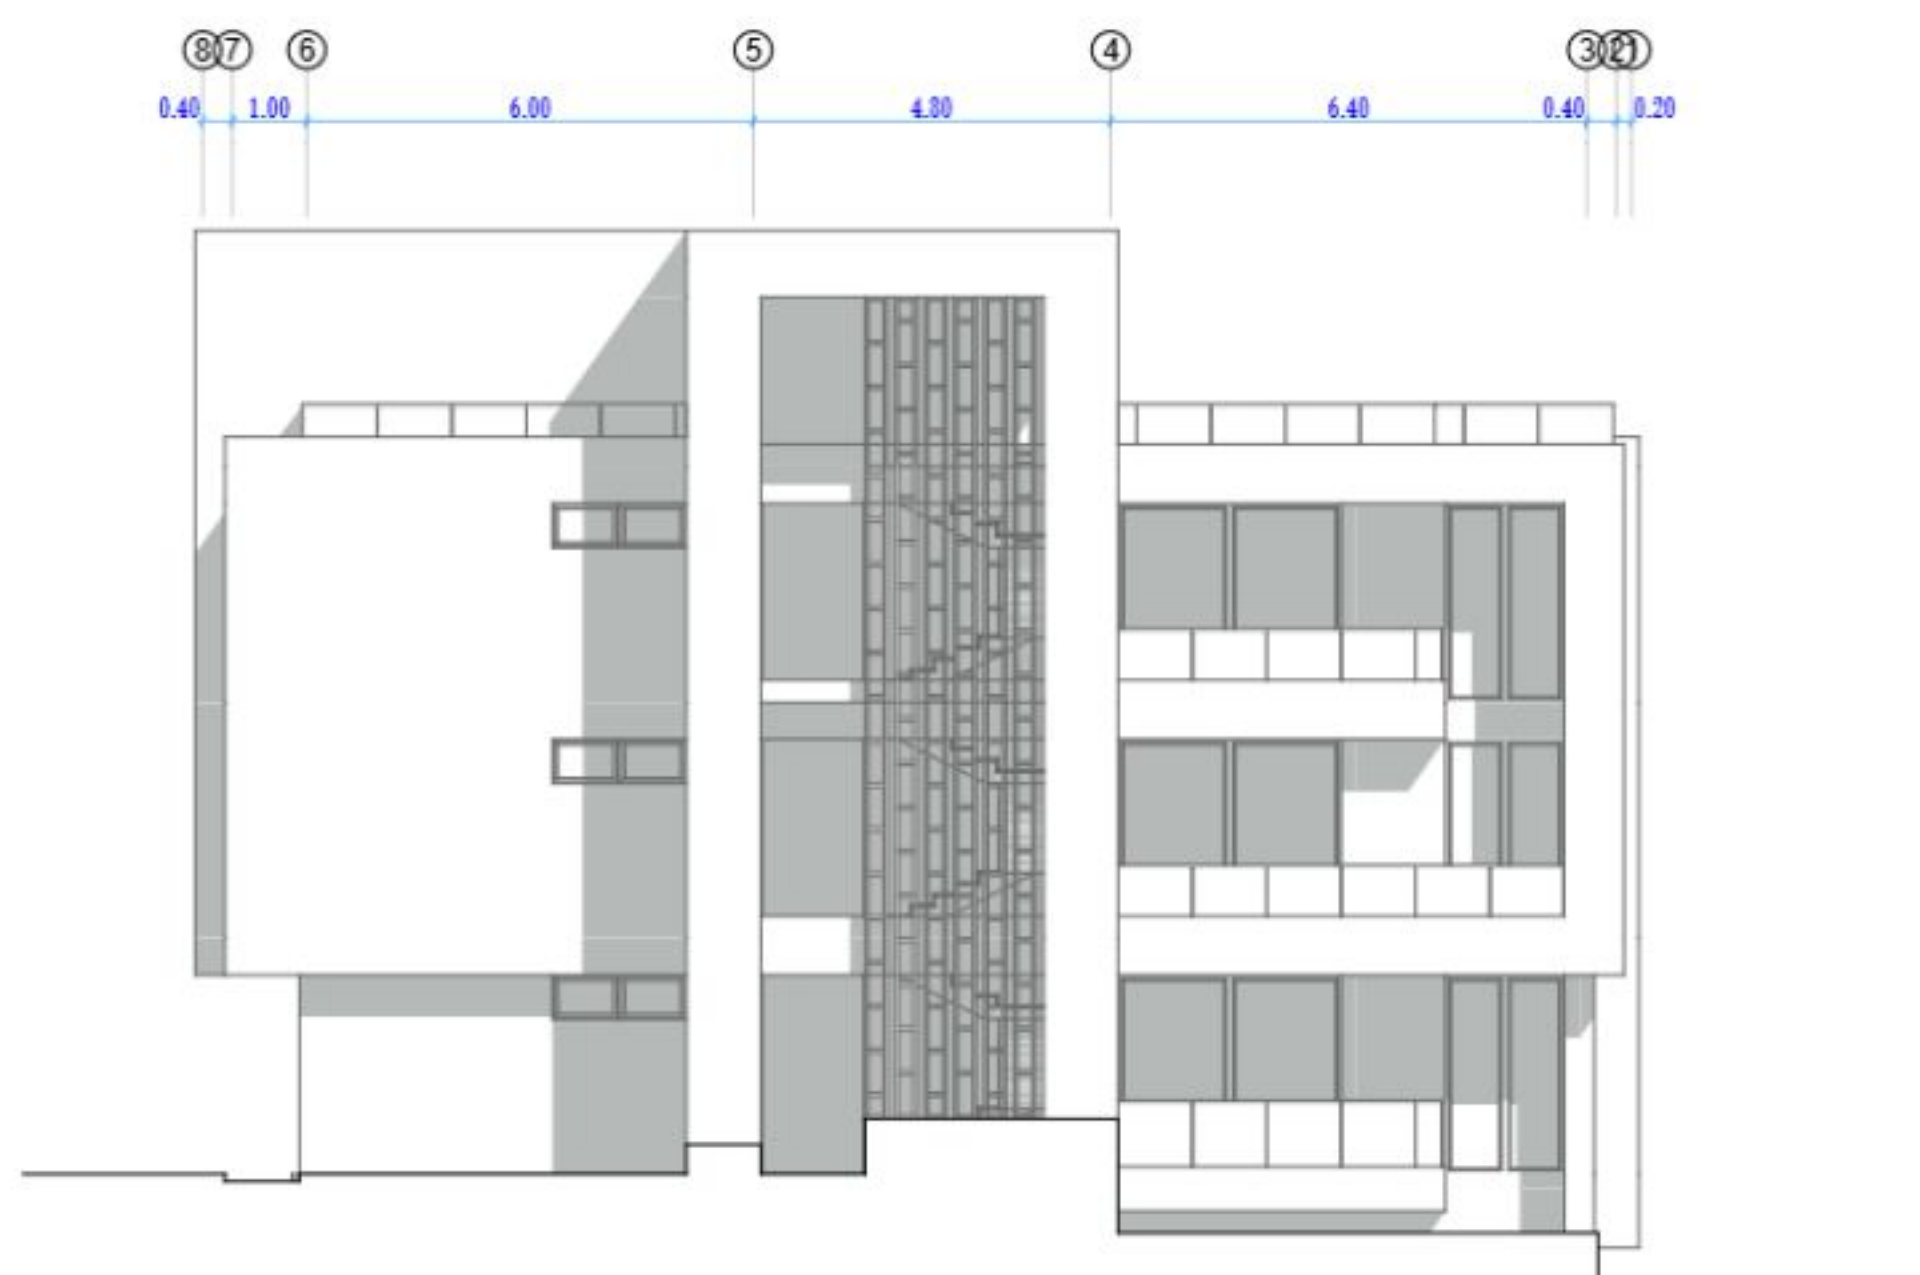

E-04 Right elevation 1:75

NOTES

GENERAL

All dimensions are shown in mm unless otherwise specified.

Drawings are not to be scaled. Only figured dimensions to be used.

The contractor must check and verify all dimensions on site before commencement of work.

Construction

All slabs at ground to be poured over 1000 gauge polythene sheet CPM or 50 mm thick stone dust or masonry on approved grade hardcore fillings.

All soil under the slabs and all around external foundation to be treated with anti-termite treatment.

Soil

All soils on our embankment to be explored. The slope not to exceed the natural angle of repose.

Structural

All vegetable and black cotton soil to be removed from below all buildings embankment surfaces.

Refer to the Structural Engineers details.

Depth of foundations to be determined on site to Structural Engineers control.

All walls less than 200 mm thick to be reinforced with hoops at every alternate course.

All adjacent RC walls and masonry wall to be tied with steel rods at every course.

Mechanicals

All plumbing and drainage works to comply with RDS specifications.

REVISIONS

SL.	REVISION	DATE

REPUBLIC OF RWANDA

NAME: DEMANIC-ARDI

DATE: PROPOSED PROJECT OF CONSTRUCTION OF APARTMENT BUILDING

ADDRESS: KIGALI DISTRICT, KIGALI SECTOR, KIGALI City, RWANDA

YES FOR APPROBATION


DATE: ARCHITECTURAL PLAN

SL.	REVISION	DATE
1	Left elevation, Right elevation	

DATE: 10/10/2023

DATE: 10/10/2023

DATE: 10/10/2023

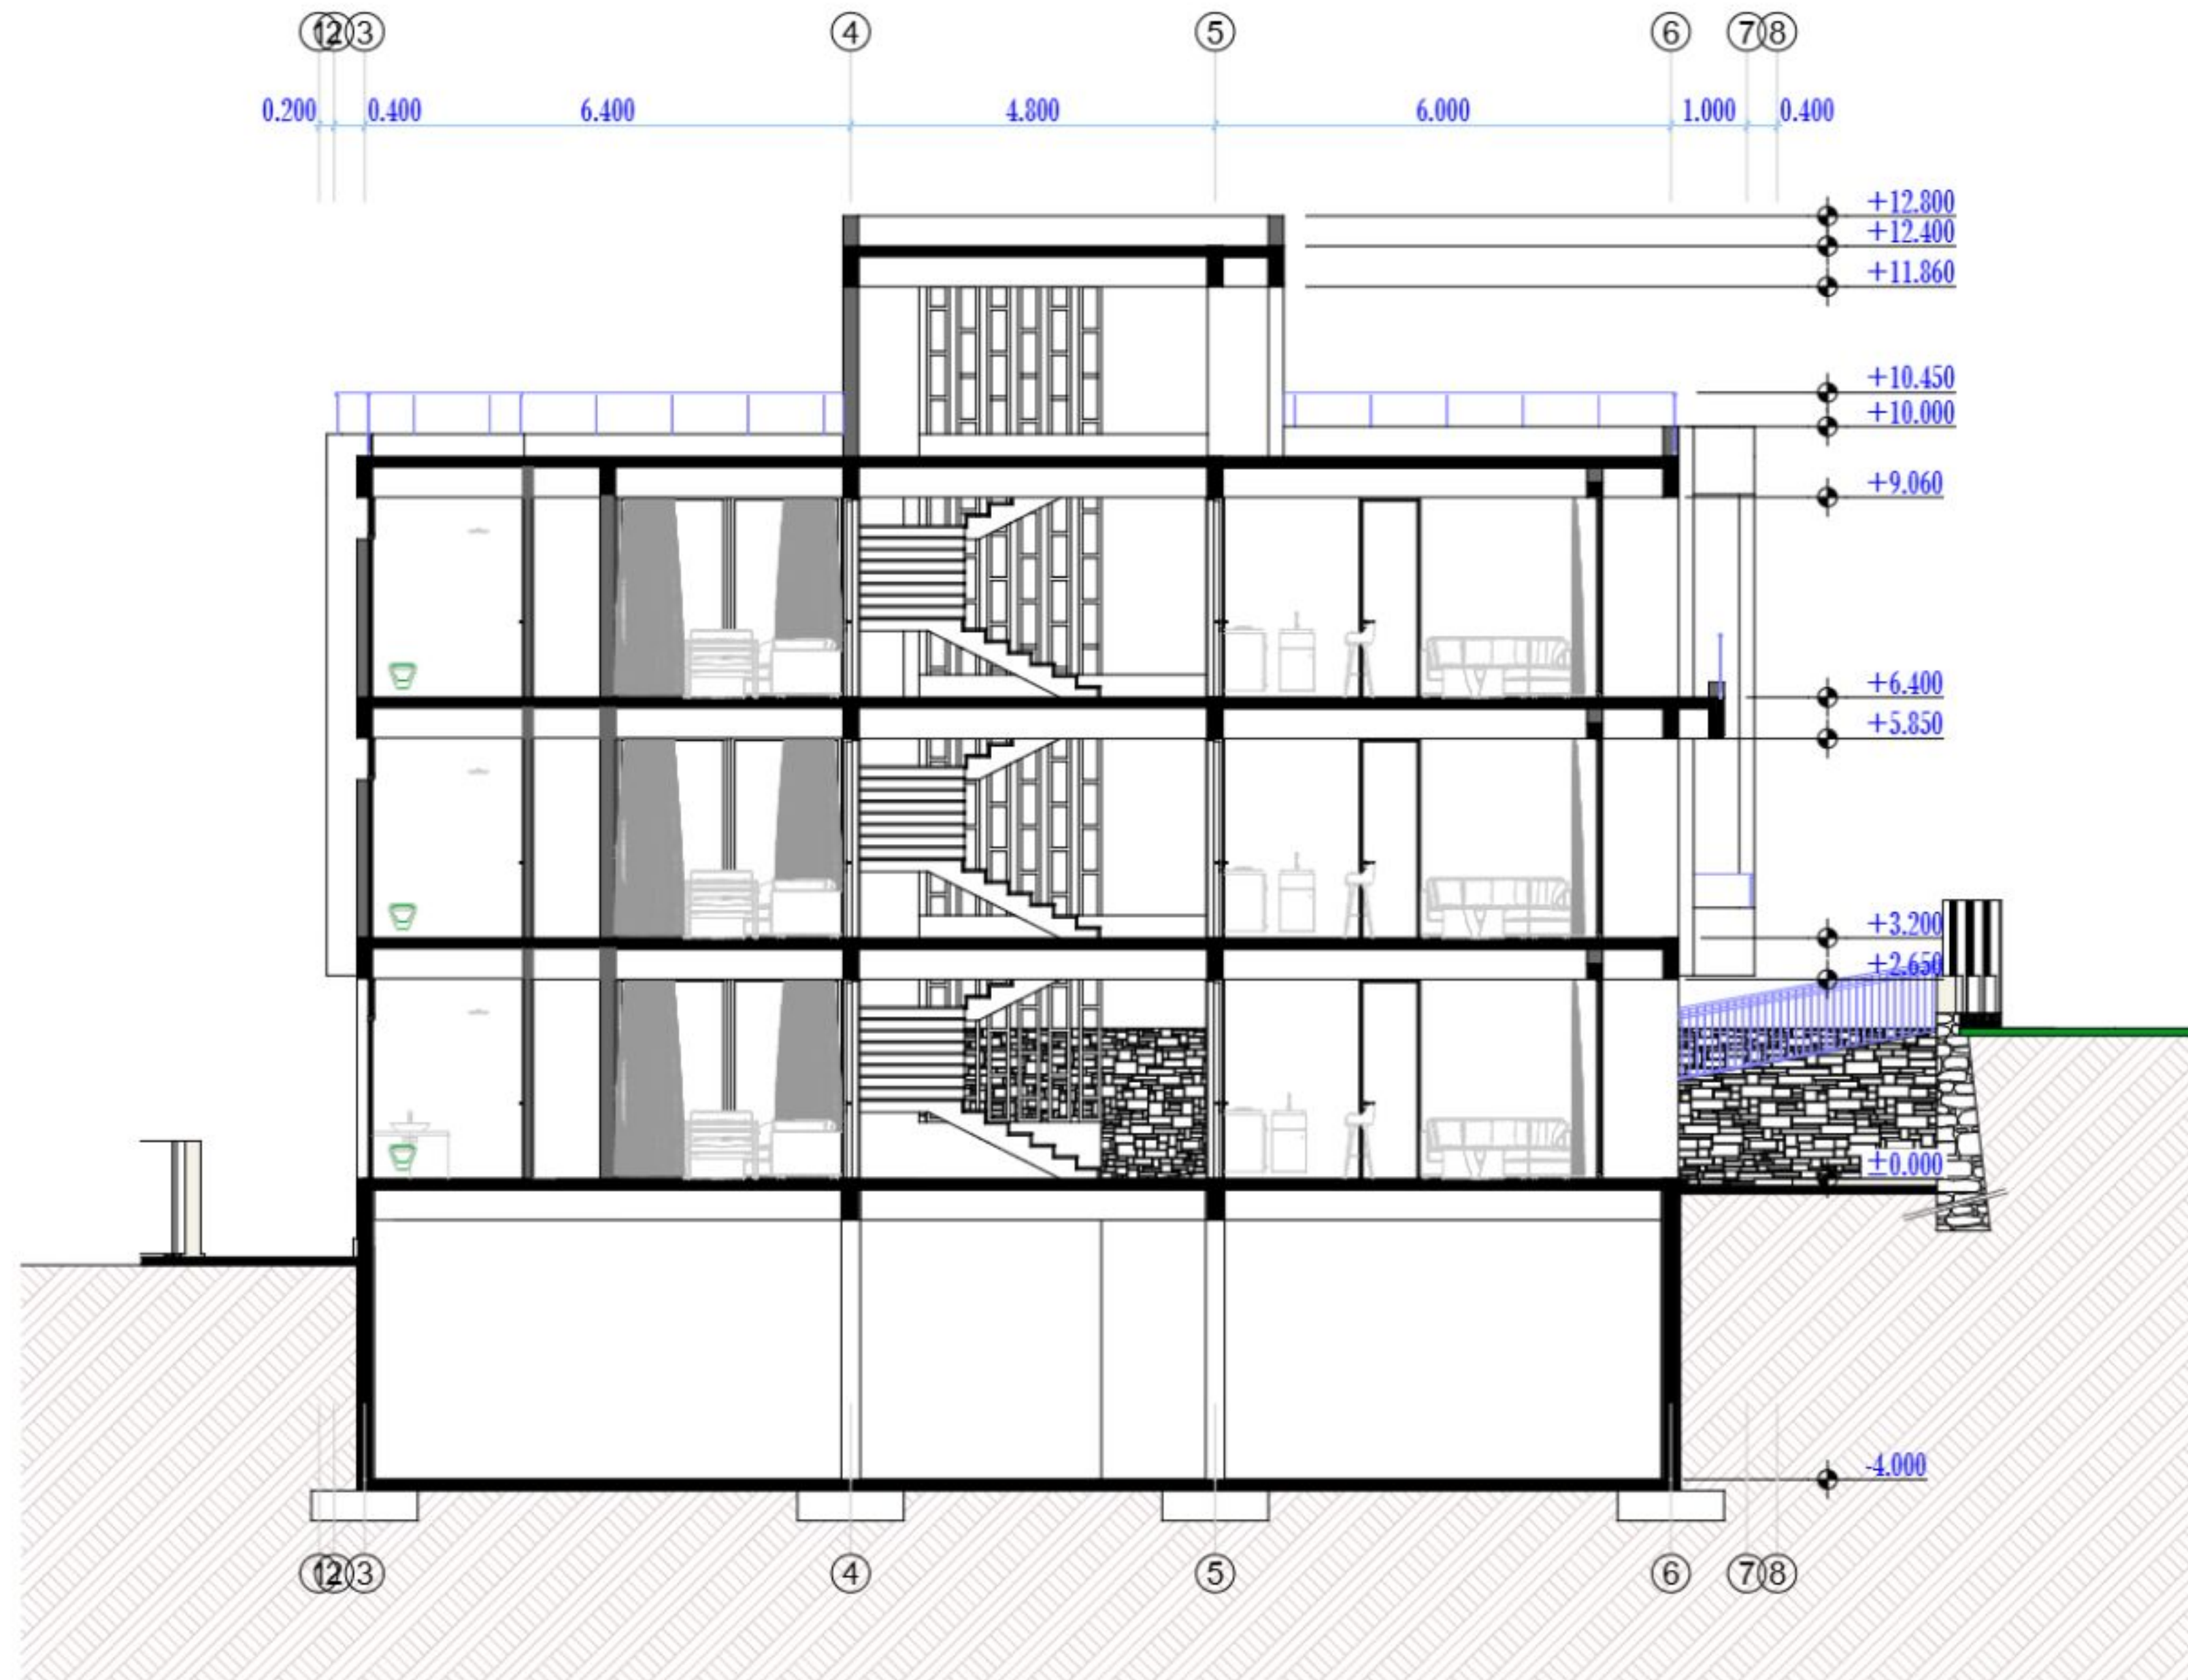

S-01

BUILDING SECTION

1:50

NOTES

GENERAL

All dimensions are shown in mm unless otherwise specified.

Drawings are not to be scaled. Only figured dimensions to be used.

The contractor must check and verify all dimensions on site before commencement of work.

Construction

All slabs on ground to be poured over 1000 gauge polythene sheet CPM or 50 mm thick stone dust or masonry on approved grade hardcore fillings.

All soil under the slabs and all around external foundation to be treated with anti-termite treatment.

Soil

All soils on our embankment to be explored. The slope not to exceed the natural angle of repose.

Structural

All vegetable and black cotton soil to be removed from below all buildings and covered surfaces.

Refer to R. Clerk. Refer to the Structural Engineers details.

Depth of foundations to be determined on site to Structural Engineers approval.

All walls less than 200 mm thick to be reinforced with hoop bars at every alternate course.

All adjacent R.C. walls and masonry wall to be tied with steel rods at every course.

Mechanicals

All plumbing and drainage works to comply with RBS specifications.

REVISIONS

NO.	REVISION	DATE

REPUBLIC OF RWANDA

Client / DEMANIC-ARDI

Project / PROPOSED PROJECT OF CONSTRUCTION OF APARTMENT BUILDING

Address / KIGALI DISTRICT, KIGALI CITY, KIGALI

Y&A FOR APPROVAL

Drawn by / ARCHITECTURAL PLAN

NO.	DATE	REVISION	REVISION	NO.
1	15/10/2023	BUILDING SECTION	1:50	

THE ARCHITECTURE OF RWANDA