


GROUND PLAN

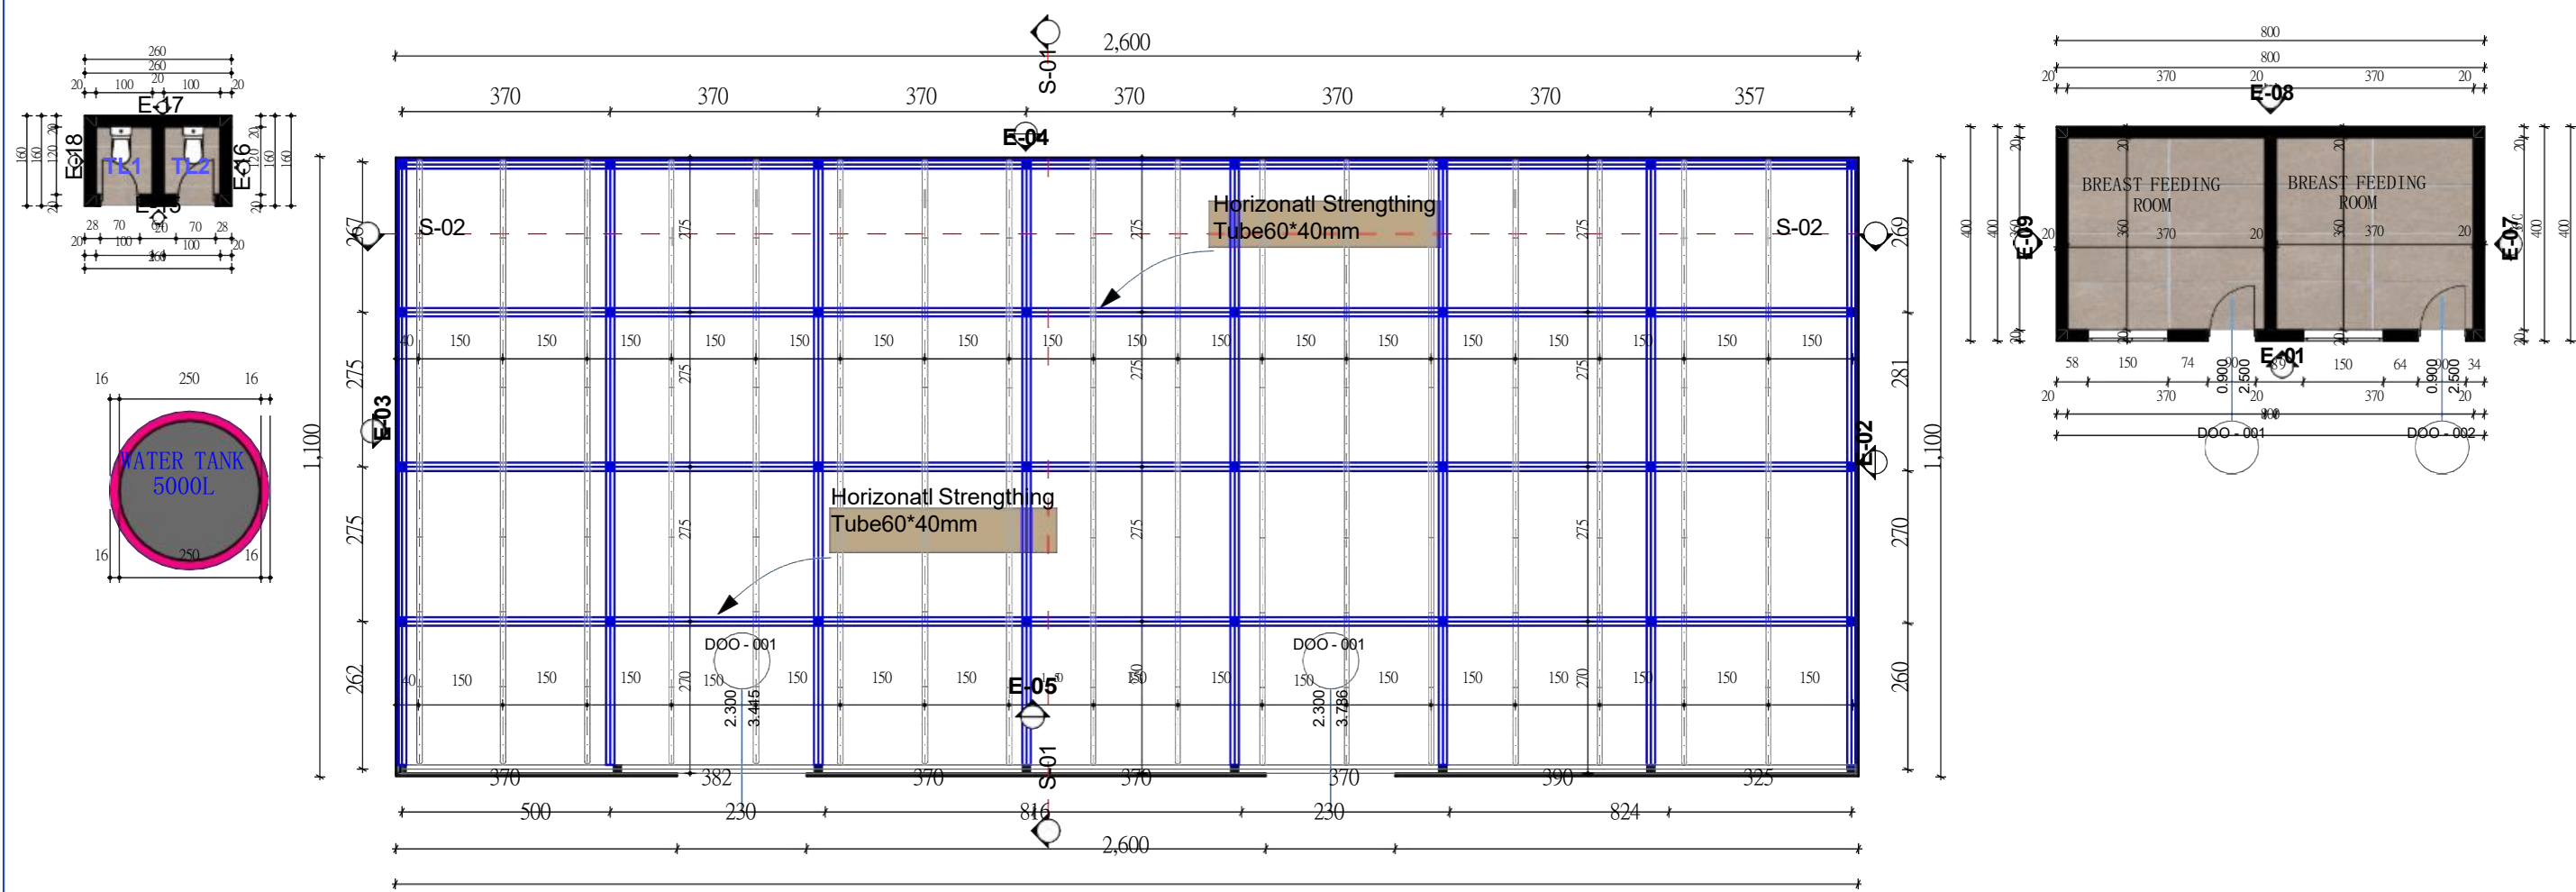

NOTES

1. This Drawing is protected under the copyright Act, and can not be used or reproduced in whole with out authors consent.
2. Read only figured dimensions. All dimensions are in m unless or other wise stated all levels are in m.
3. All construction work is to comply with the latest R.B.S standard codes of practice,local Authorities by laws and file regulations.
4. All walls are less than 200mm Thick to be reinforced with hoop iron at every alternative Coarse.
5. All waste Pipes are to be in duct and the bends to have all cleaning eyes accessible from Outside
6. All R.C works to structure engineer's Detail
7. Provide 1 law of 600\*600\*50mm Precast concrete paving slabs around the building unless otherwise shown
8. ALL Tube are made in Iron metal 60\*40\*1.5m.
9. All side Are covered by branding on sheet metal.

DETAILS

CLIENT:DUHAMIC ADRI

LOCATION

Scale: 1/150

Date:10 Auguste 2026

Sheet TITLE

GROUND PLAN

PAPER SIZE A3

GISAGARA:DISTRICT  
KIBILIZI:SECTORS  
DUANE:Cell  
DUANE:VILLAGE

DIMENSION




m

PROJECT

STUDY FOR  
MAIZE SHED



BACKVIEW

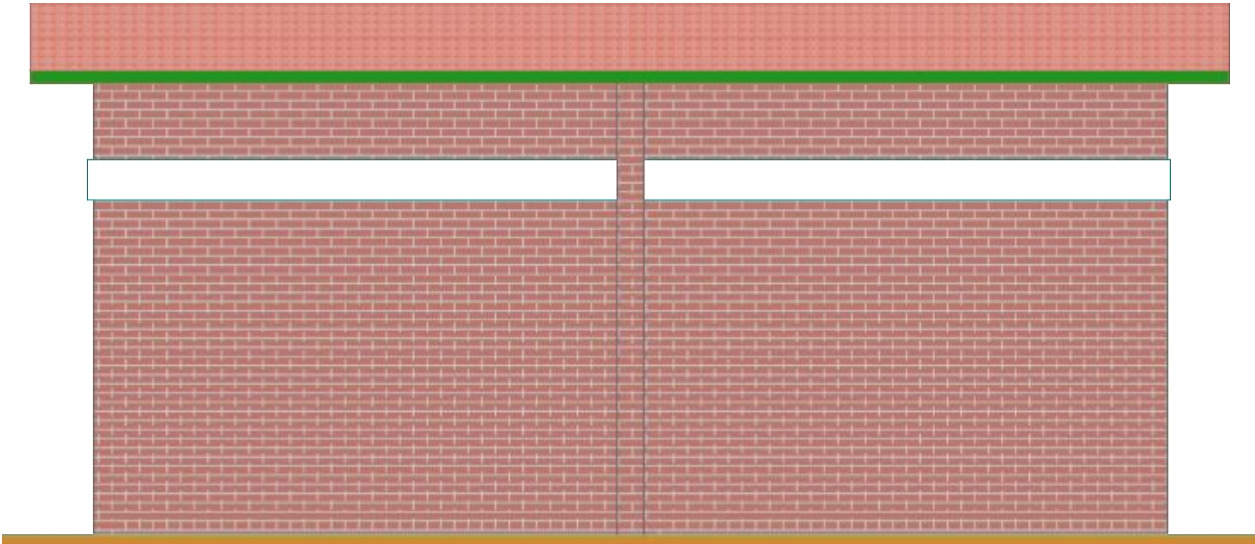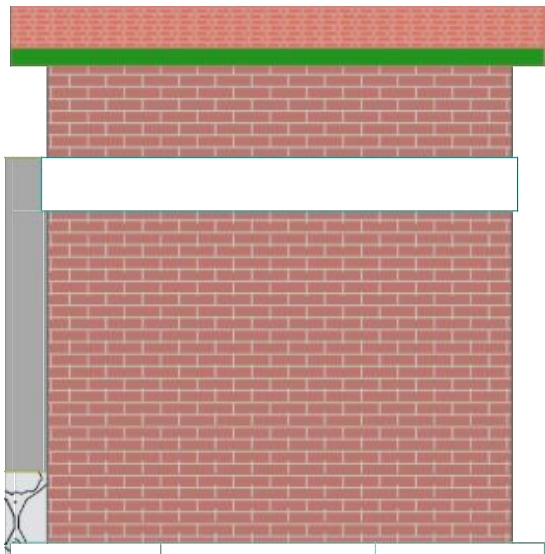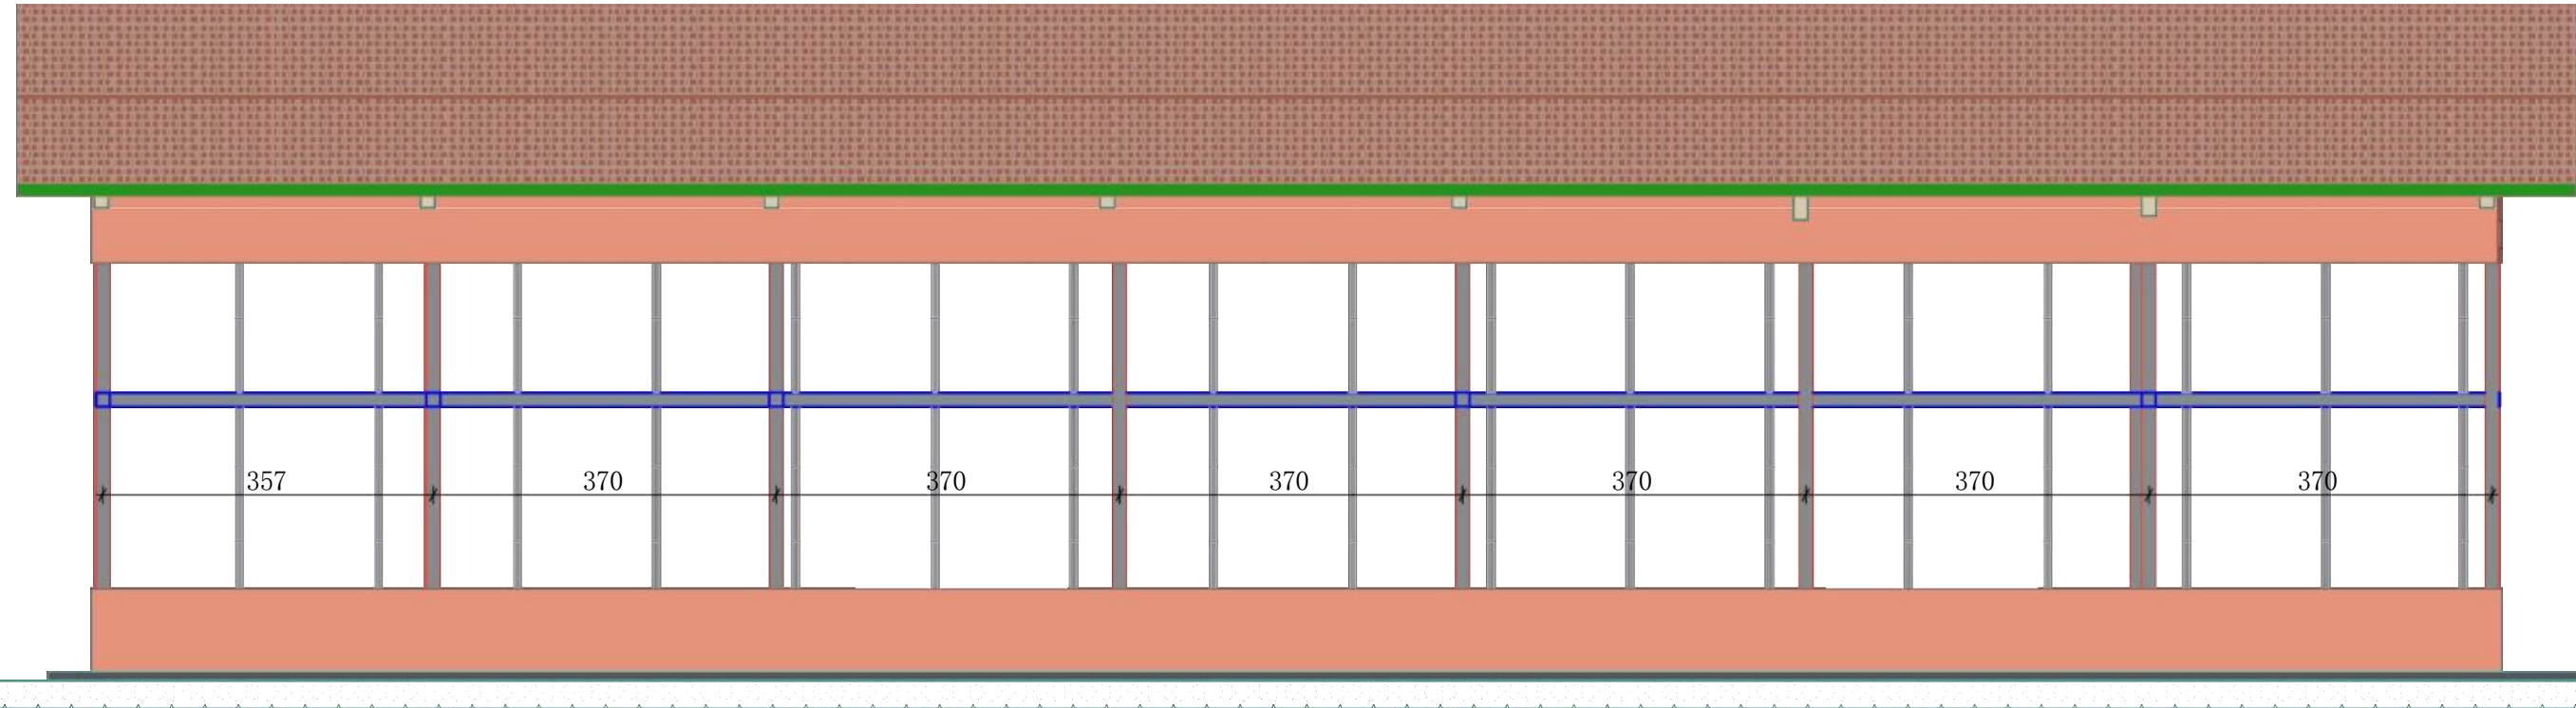

NOTES

- 1. This Drawing is protected under the copyright Act, and can not be used or reproduced in whole with out authors consent.
- 2. Read only figured dimensions. All dimensions are in m unless or other wise stated all levels are in m.
- 3. All construction work is to comply with the latest R.B.S standard codes of practice,local Authorities by laws and file regulations.
- 4. All walls are less than 200mm Thick to be reinforced with hoop iron at every alternative Coarse.
- 5. All waste Pipes are to be in duct and the bends to have all cleaning eyes accessible from Outside
- 6. All R.C works to structure engineer's Detail
- 7. Provide 1 law of 600\*600\*50mm Precast concrete paving slabs around the building unless otherwise shown
- 8. ALL Tube are made in Iron metal 60\*40\*1.5m.
- 9. All side Are covered by branding on sheet metal.

DETAILS



|                      |                   |
|----------------------|-------------------|
| CLIENT:DUHAMIC ADRI  |                   |
| LOCATION             | GISAGARA:DISTRICT |
|                      | KIBILIZI:SECTIONS |
|                      | DUANE:Cell        |
|                      | DUANE:VILLAGE     |
| Scale: 1/150         |                   |
| Date:10 Auguste 2026 |                   |
| Sheet TITLE          |                   |
| ELEVATIONS           |                   |
| PAPER SIZE           | A3                |

PROJECT

|                         |  |
|-------------------------|--|
| STUDY FOR<br>MAIZE SHED |  |
|                         |  |



FRONT VIEW

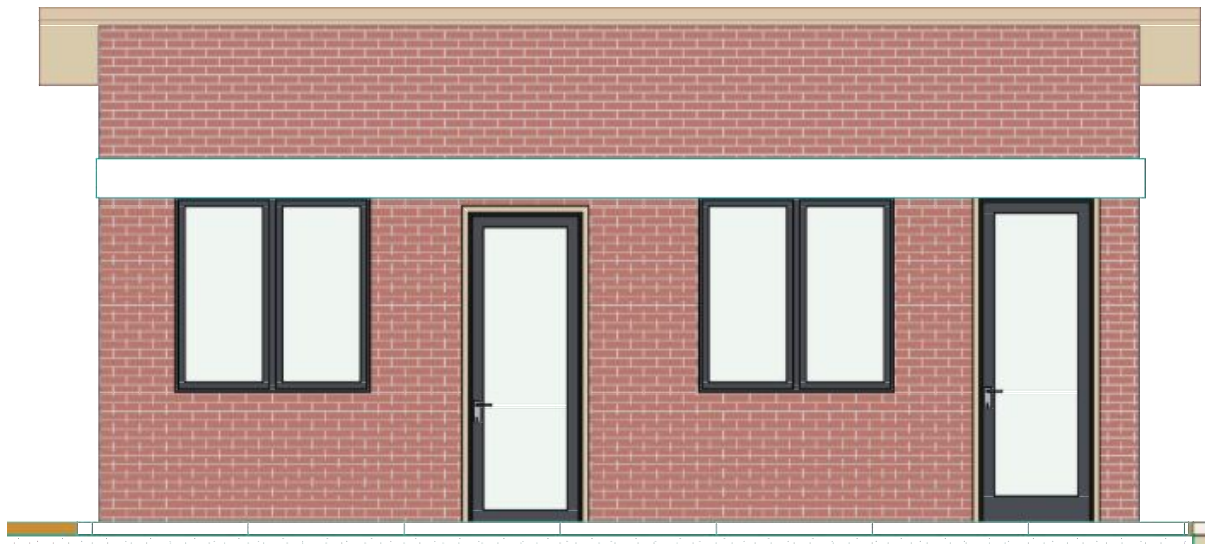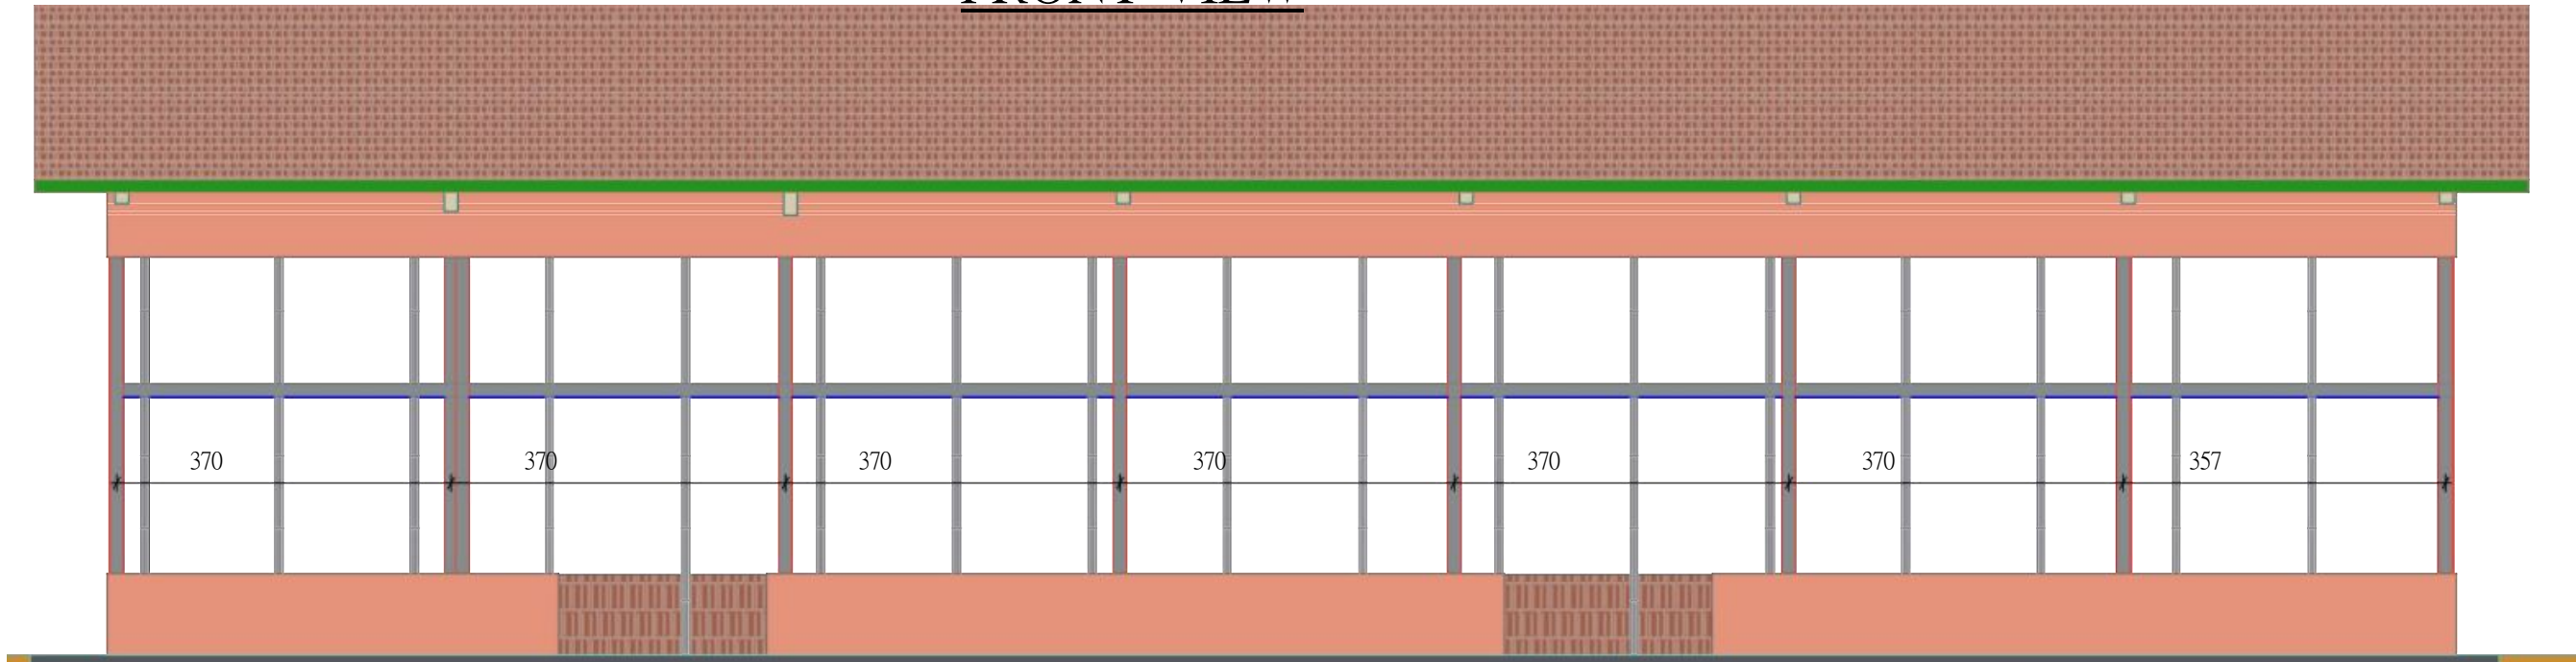

NOTES

DETAILS

PROJECT

1. This Drawing is protected under the copyright Act, and can not be used or reproduced in whole with out authors consent.
2. Read only figured dimensions. All dimensions are in m unless or other wise
- stated all levels are in m.
3. All constraction work is to comply with the latest R.B.S standard codes of practice,local Authorities by laws and file regulations.
4. All walls are less than 200mm Thick to be reinforced with hoop iron at every alternative Coarse.
5. All waste Pipes are to be in duct and the bends to have all cleaning eyes accessible from Outside
6. All R.C works to structure engineer's Detail
7. Provide 1 law of 600\*600\*50mm Precast concrete paving slabs around the building unless otherwise shown
8. ALL Tube are made in Iron metal 60\*40\*1.5m.
9. All side Are covered by branding on sheet metal.

LOCATION

CLIENT:DUHAMIC ADRI



GISAGARA:DISTRICT

KIBILIZI:SECTORS  
DUANE:COLL  
DUANE:VILLAGE

STUDY FOR  
MAIZE SHED



LEFT VIEW

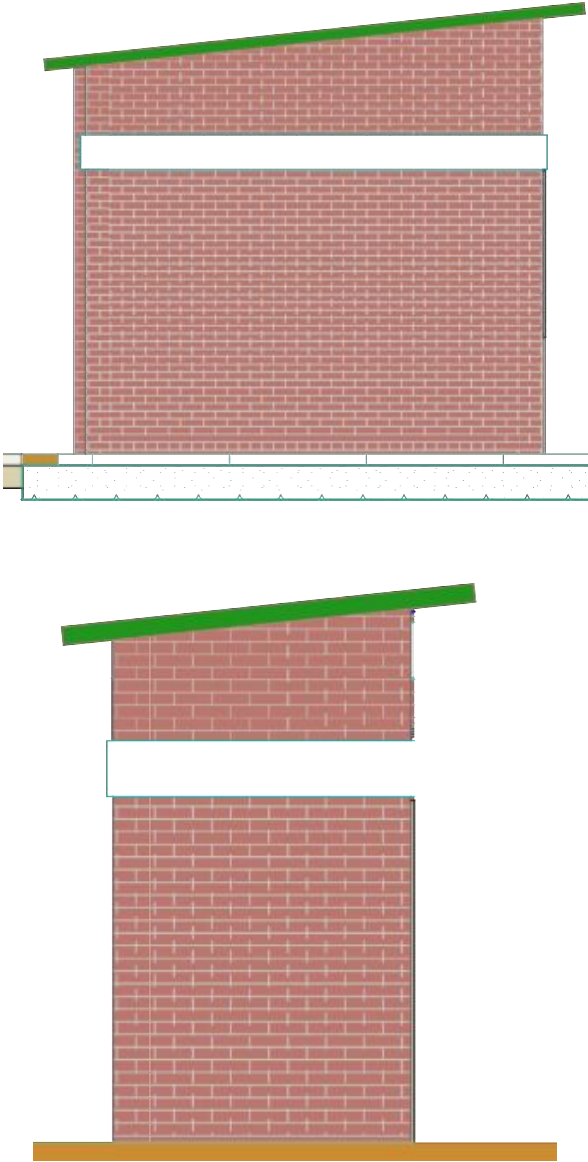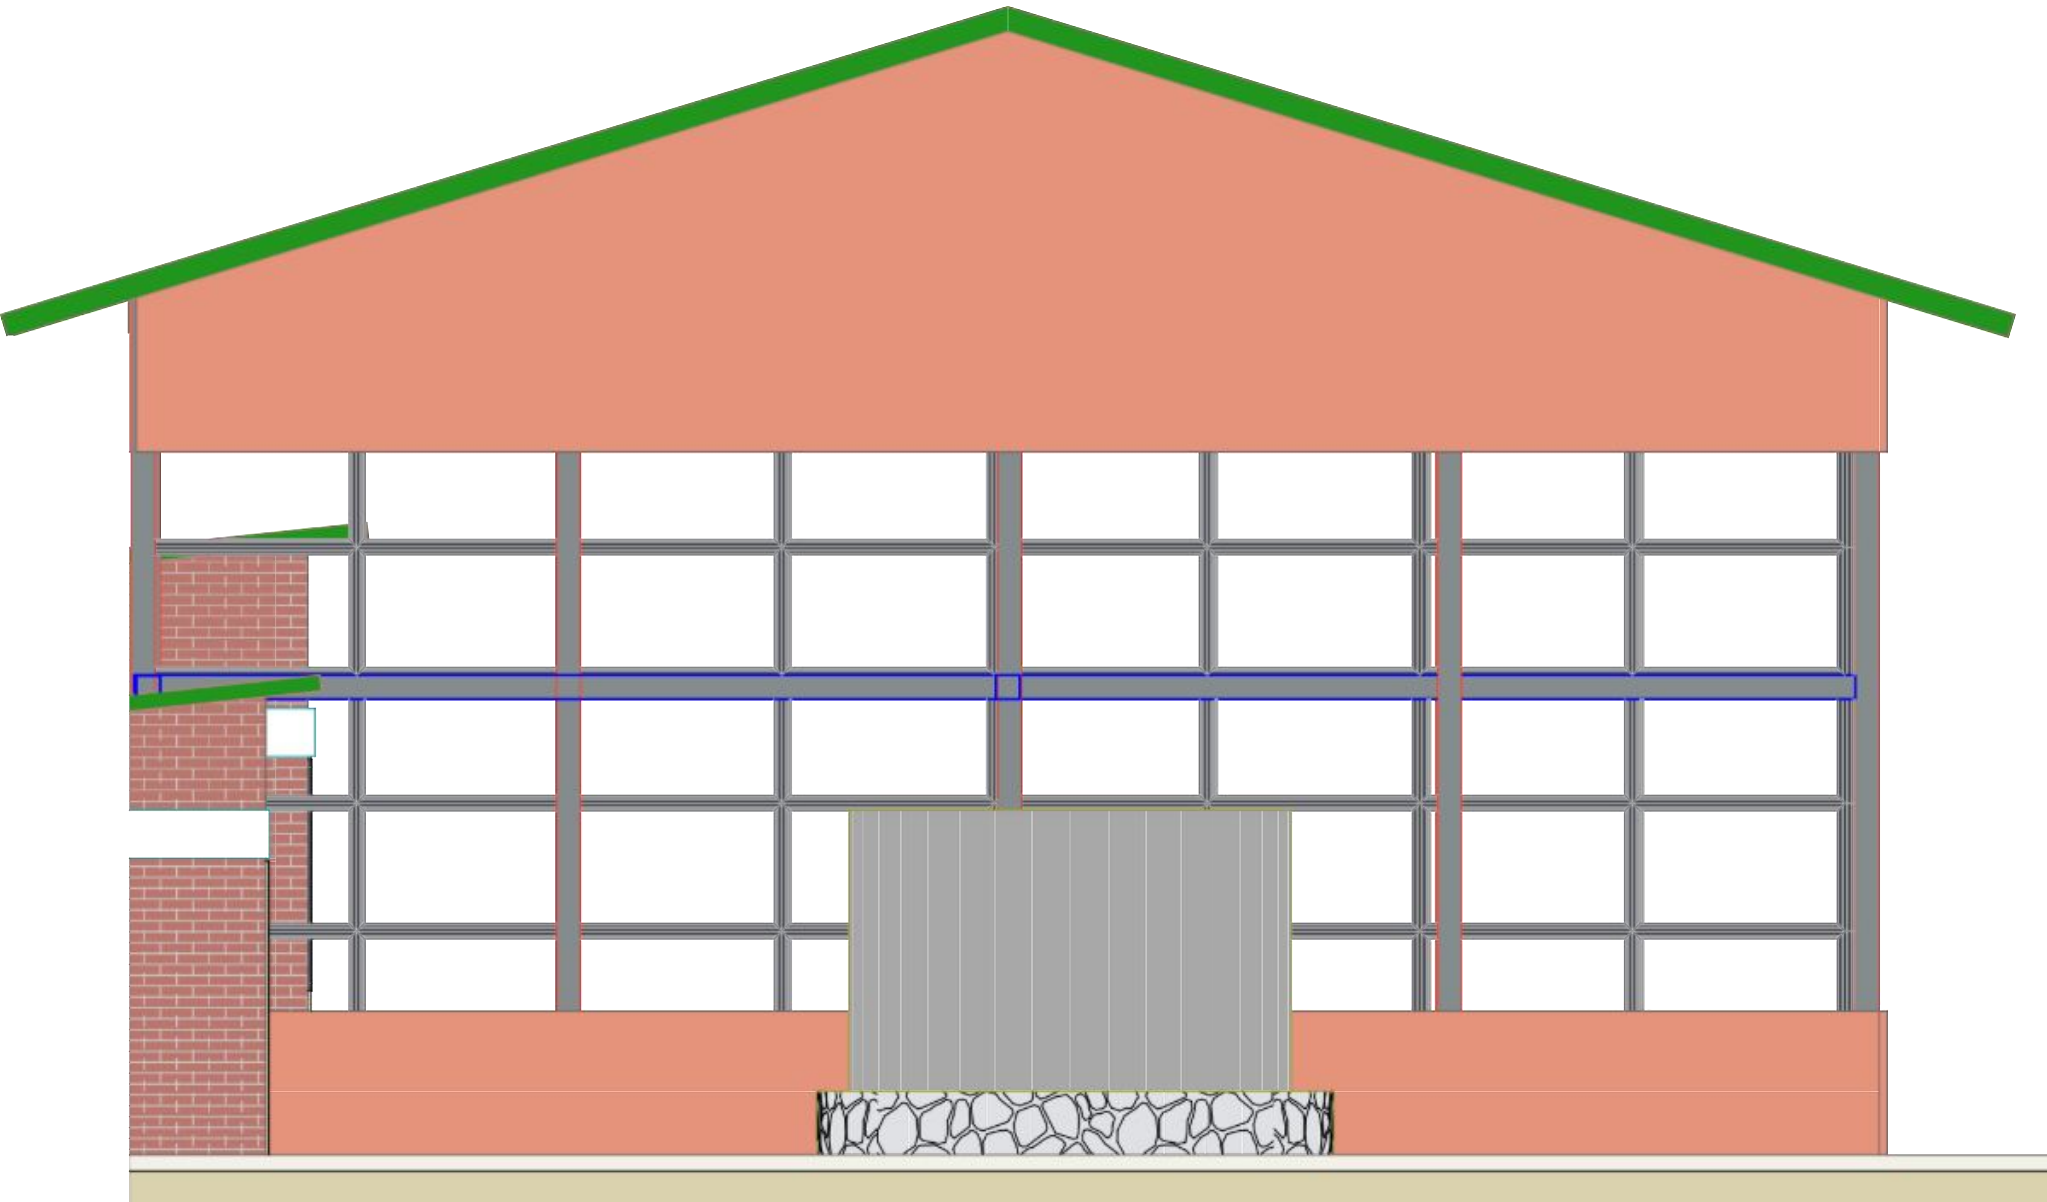

NOTES

- 1. This Drawing is protected under the copyright Act, and can not be used or reproduced in whole with out authors consent.
- 2. Read only figured dimensions. All dimensions are in m unless or other wise stated all levels are in m.
- 3. All constraction work is to comply with the latest R.B.S standard codes of practice,local Authorities by laws and file regulations.
- 4. All walls are less than 200mm Thick to be reinforced with hoop iron at every alternative Coarse.
- 5. All waste Pipes are to be in duct and the bends to have all cleaning eyes accessible from Outside
- 6. All R.C works to structure engineer's Detail
- 7. Provide 1 law of 600\*600\*50mm Precast concrete paving slabs around the building unless otherwise shown
- 8. ALL Tube are made in Iron metal 60\*40\*1.5m.
- 9. All side Are covered by branding on sheet metal.

DETAILS



|                      |                   |
|----------------------|-------------------|
| CLIENT:DUHOMIC ADRI  |                   |
| LOCATION             | GISAGARA:DISTRICT |
|                      | KIBILIZI:SECTIONS |
|                      | DUANE:Cell        |
|                      | DUANE:VILLAGE     |
| Scale: 1/150         |                   |
| Date:10 Auguste 2026 |                   |
| Sheet TITLE          |                   |
| ELEVATIONS           |                   |
| PAPER SIZE           | A3                |

PROJECT

STUDY FOR  
MAIZE SHED



RIGHT VIEW

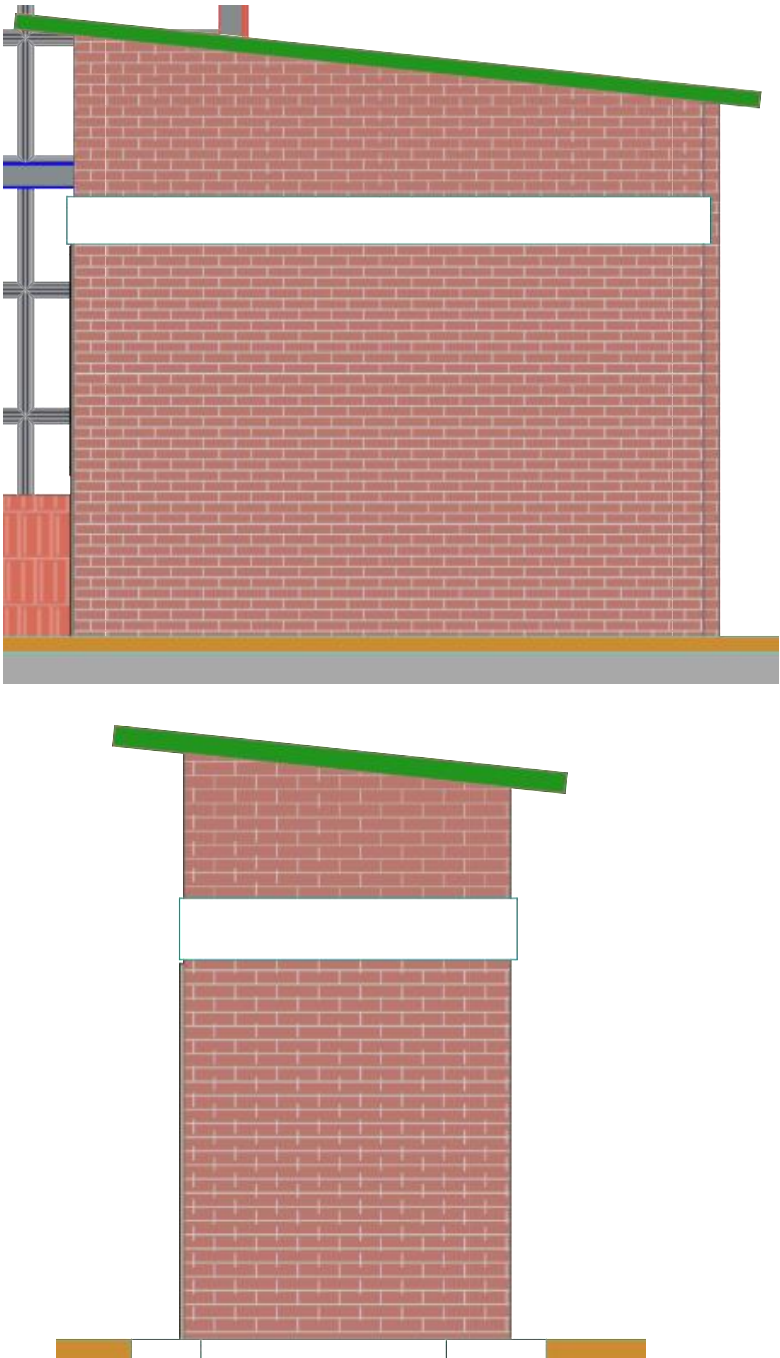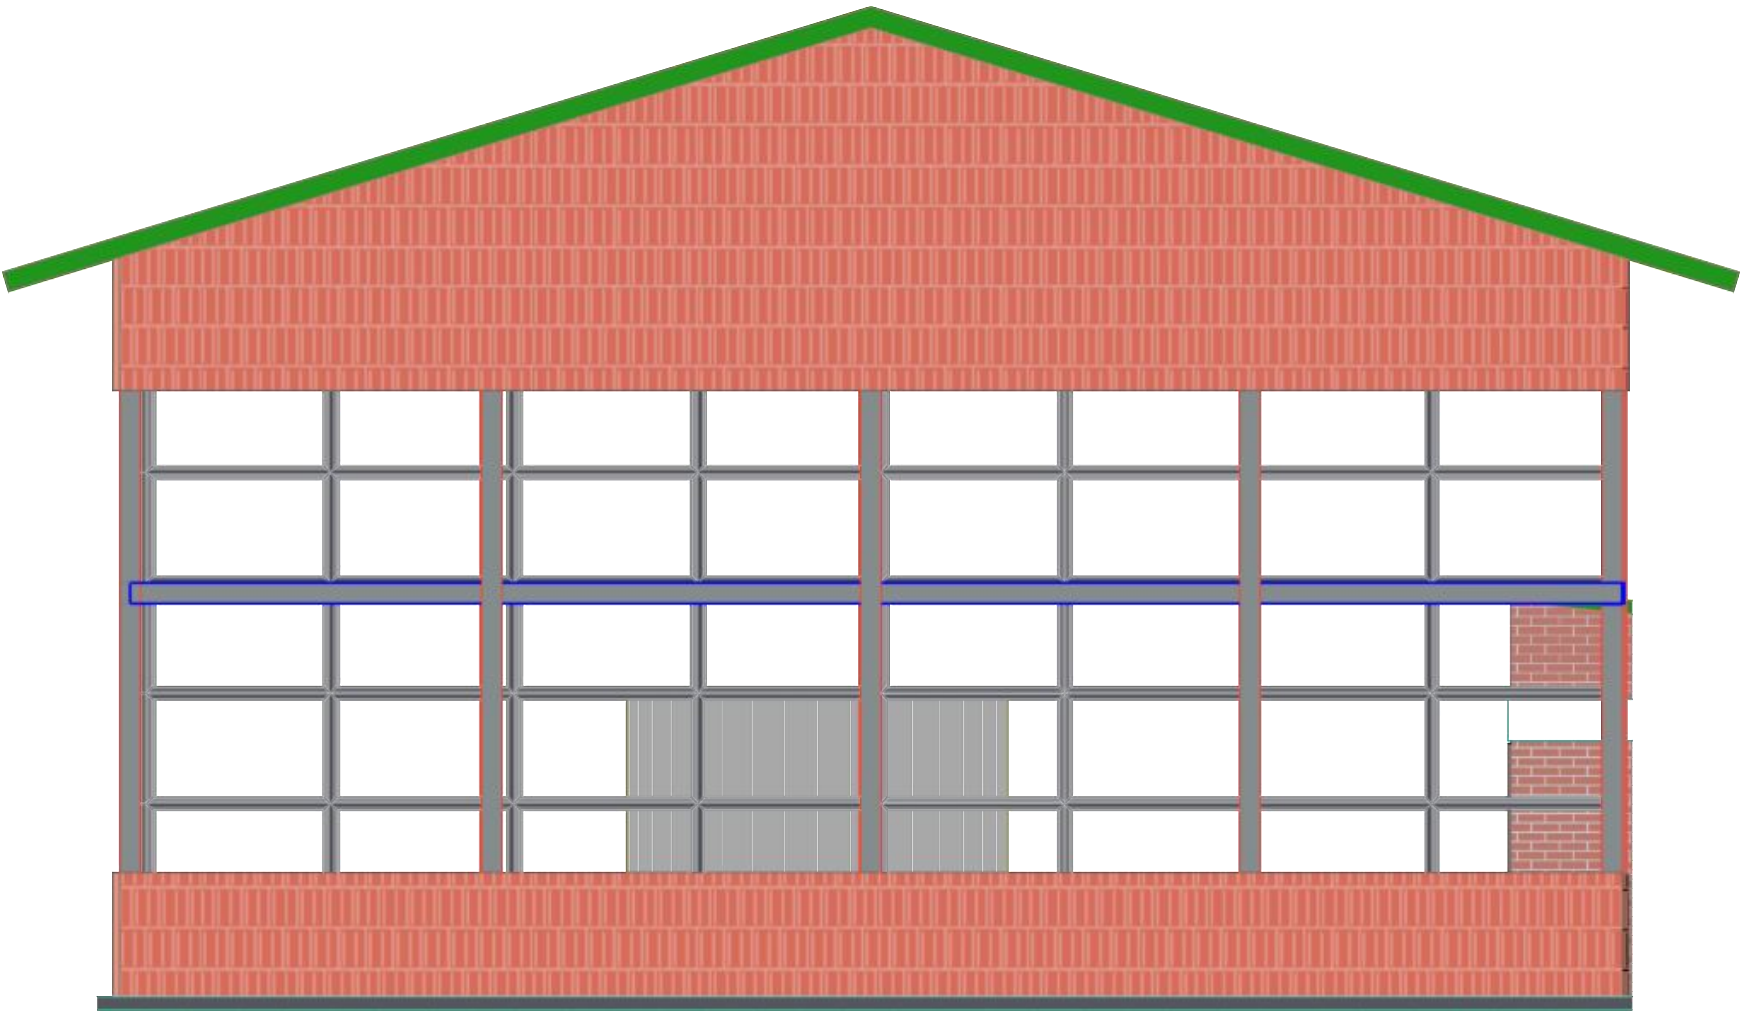

NOTES

1. This Drawing is protected under the copyright Act, and can not be used or reproduced in whole with out authors consent.
2. Read only figured dimensions. All dimensions are in m unless or other wise stated all levels are in m.
3. All construction work is to comply with the latest R.B.S standard codes of practice,local Authorities by laws and file regulations.
4. All walls are less than 200mm Thick to be reinforced with hoop iron at every alternative Coarse.
5. All waste Pipes are to be in duct and the bends to have all cleaning eyes accessible from Outside
6. All R.C works to structure engineer's Detail
7. Provide 1 law of 600\*600\*50mm Precast concrete paving slabs around the building unless otherwise shown
8. ALL Tube are made in Iron metal 60\*40\*1.5m.
9. All side Are covered by branding on sheet metal.


DETAILS

|                      |                   |
|----------------------|-------------------|
| CLIENT:DUHAMIC ADRI  |                   |
| LOCATION             | GISAGARA:DISTRICT |
|                      | KIBILIZI:SECTIONS |
|                      | DUANE:Cell        |
|                      | DUANE:VILLAGE     |
| Scale: 1/150         |                   |
| Date:10 Auguste 2026 |                   |
| Sheet TITLE          |                   |
| ELEVATIONS           |                   |
| PAPER SIZE           | A3                |

PROJECT

|                                                                                       |  |
|---------------------------------------------------------------------------------------|--|
| STUDY FOR<br>MAIZE SHED                                                               |  |
|  |  |
| DUHAMIC ADRI                                                                          |  |

# LONGITUDINAL SECTION

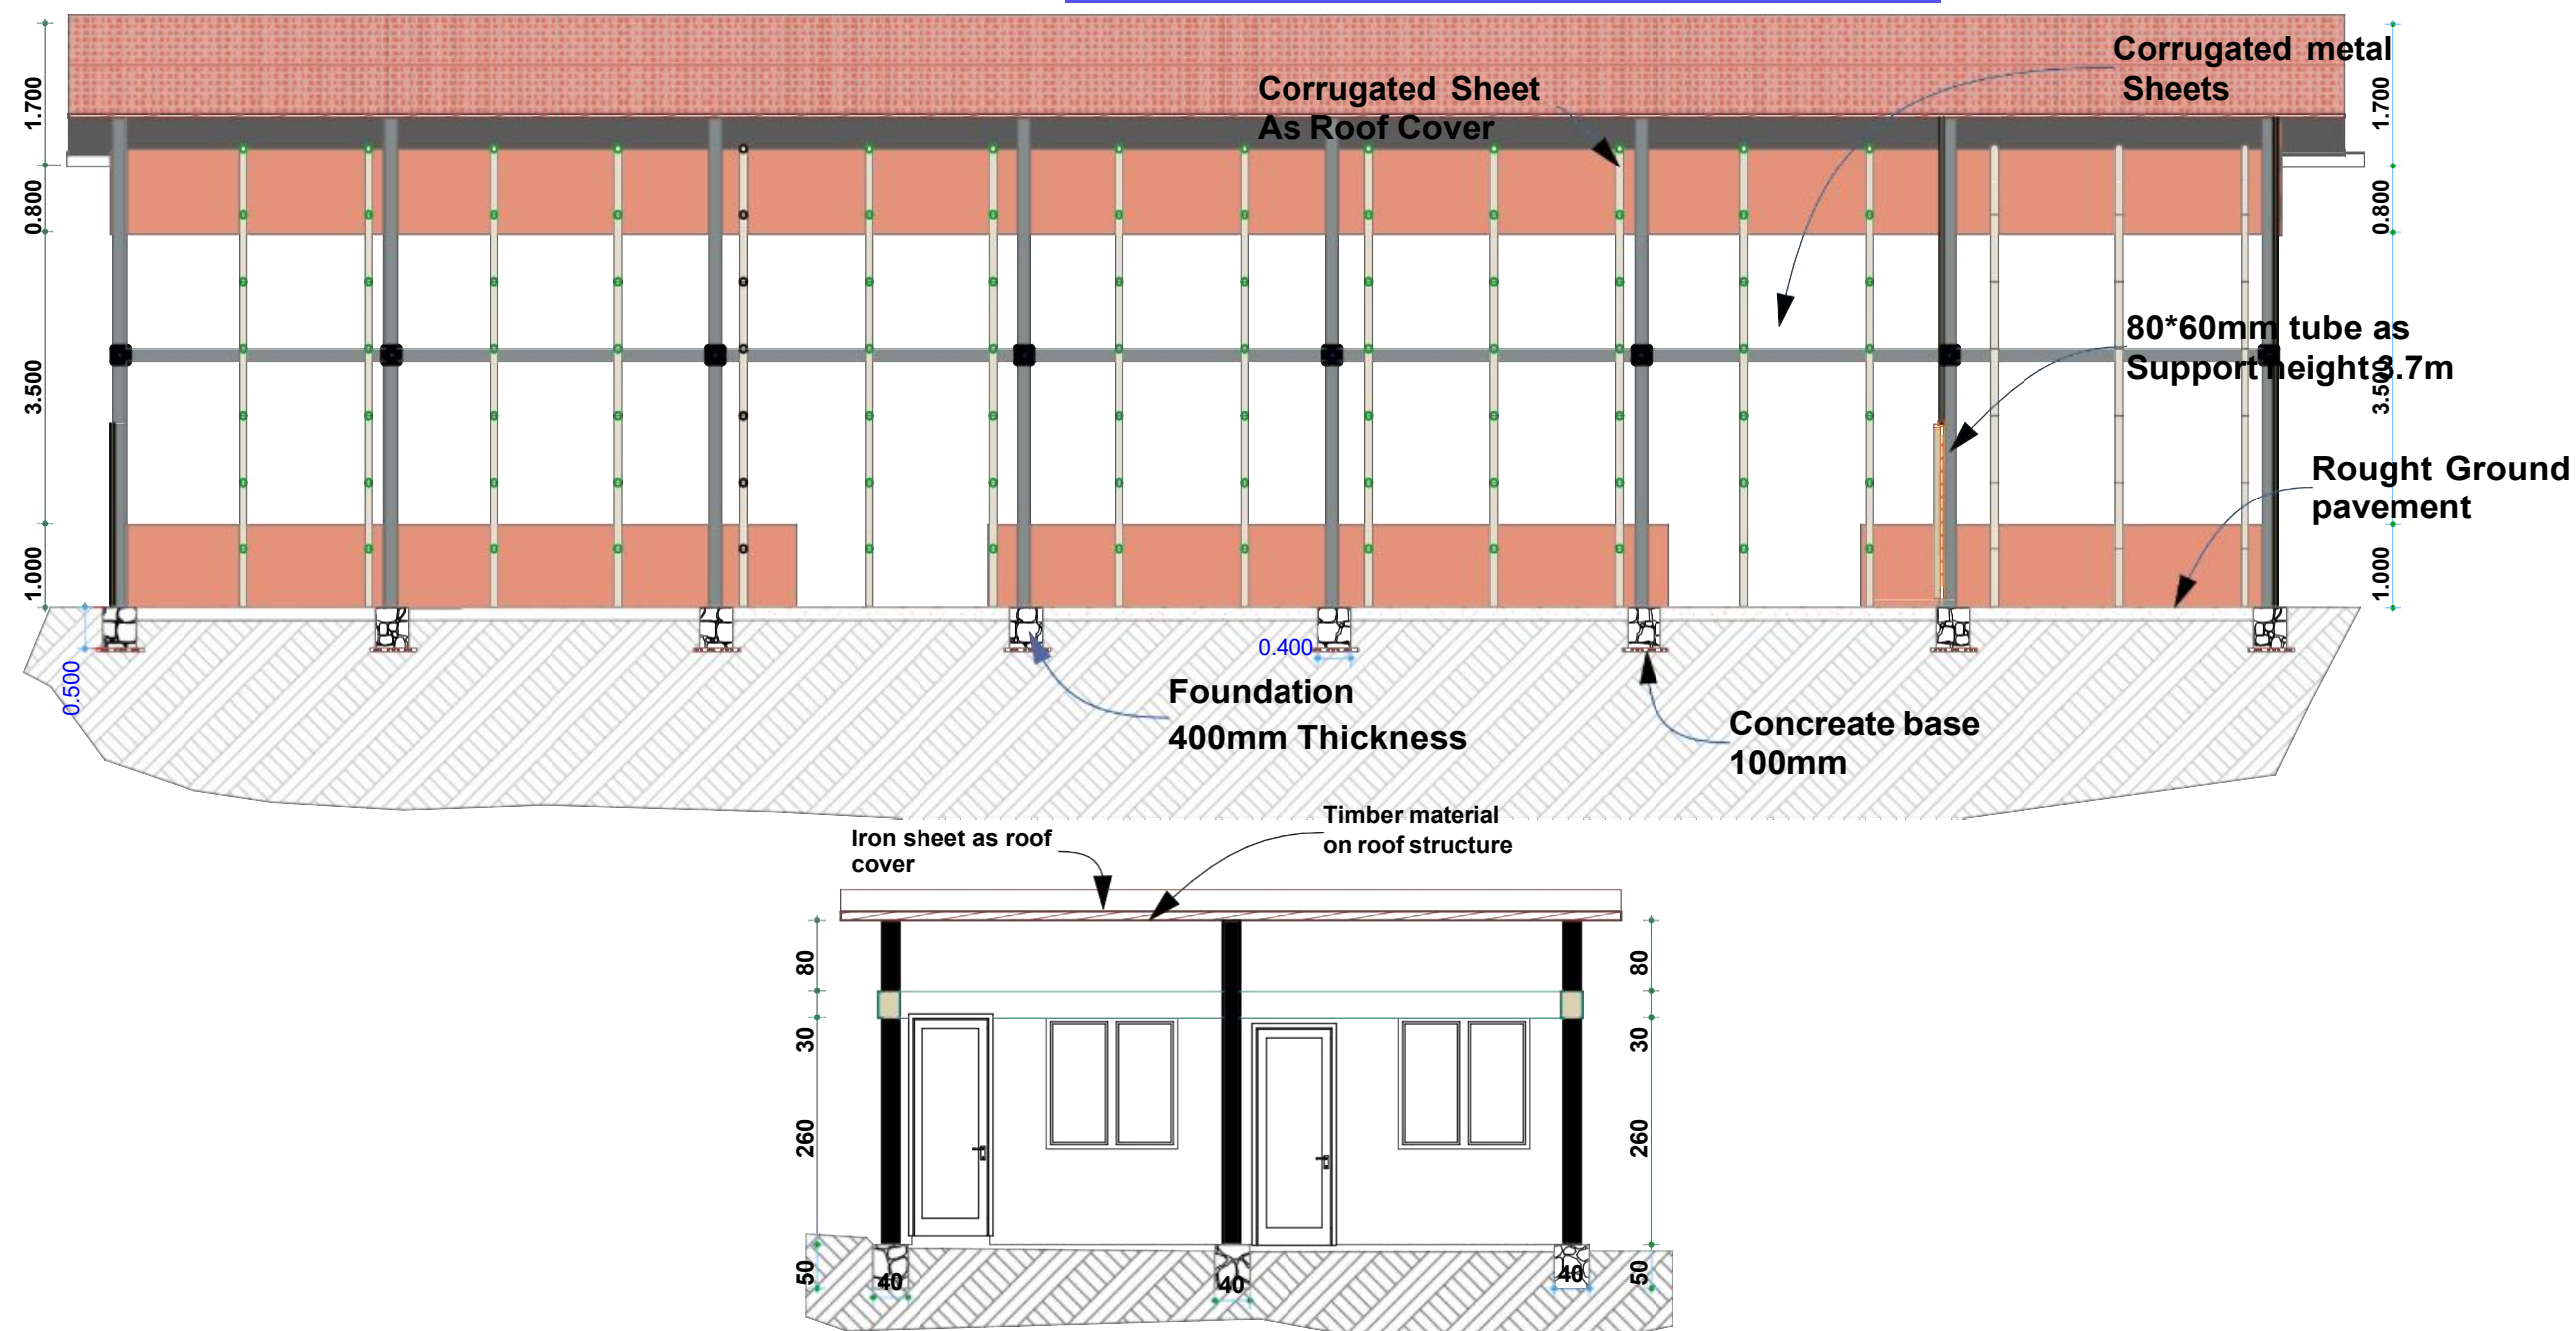

## NOTES

1. This Drawing is protected under the copyright Act, and can not be used or reproduced in whole with out authors consent.
2. Read only figured dimensions. All dimensions are in m unless or other wise stated all levels are in m.
3. All constraction work is to comply with the latest R.B.S standard codes of practice,local Authorities by laws and file regulations.
4. All walls are less than 200mm Thick to be reinforced with hoop iron at every alternative Coarse.
5. All waste Pipes are to be in duct and the bends to have all cleaning eyes accessible from Outside
6. All R.C works to structure engineer's Detail
7. Provide 1 law of 600\*600\*50mm Precast concrete paving slabs around the building unless otherwise shown
8. ALL Tube are made in Iron metal 60\*40\*1.5m.
9. All side Are covered by branding on sheet metal.

## DETAILS

CLIENT:DUHAMIC ADRI

### LOCATION

GISAGARA:DISTRICT  
KIBILLIZI:SECTIONS  
DUANE:Cell  
DUANE:VILLAGE

Scale: 1/150

Date:10 Auguste 2026

Sheet TITLE  
SECTION

PAPER SIZE

A3



DIMENSION  
m

## PROJECT

STUDY FOR  
MAIZE  
SHED



TRANSVERSE SECTIONS

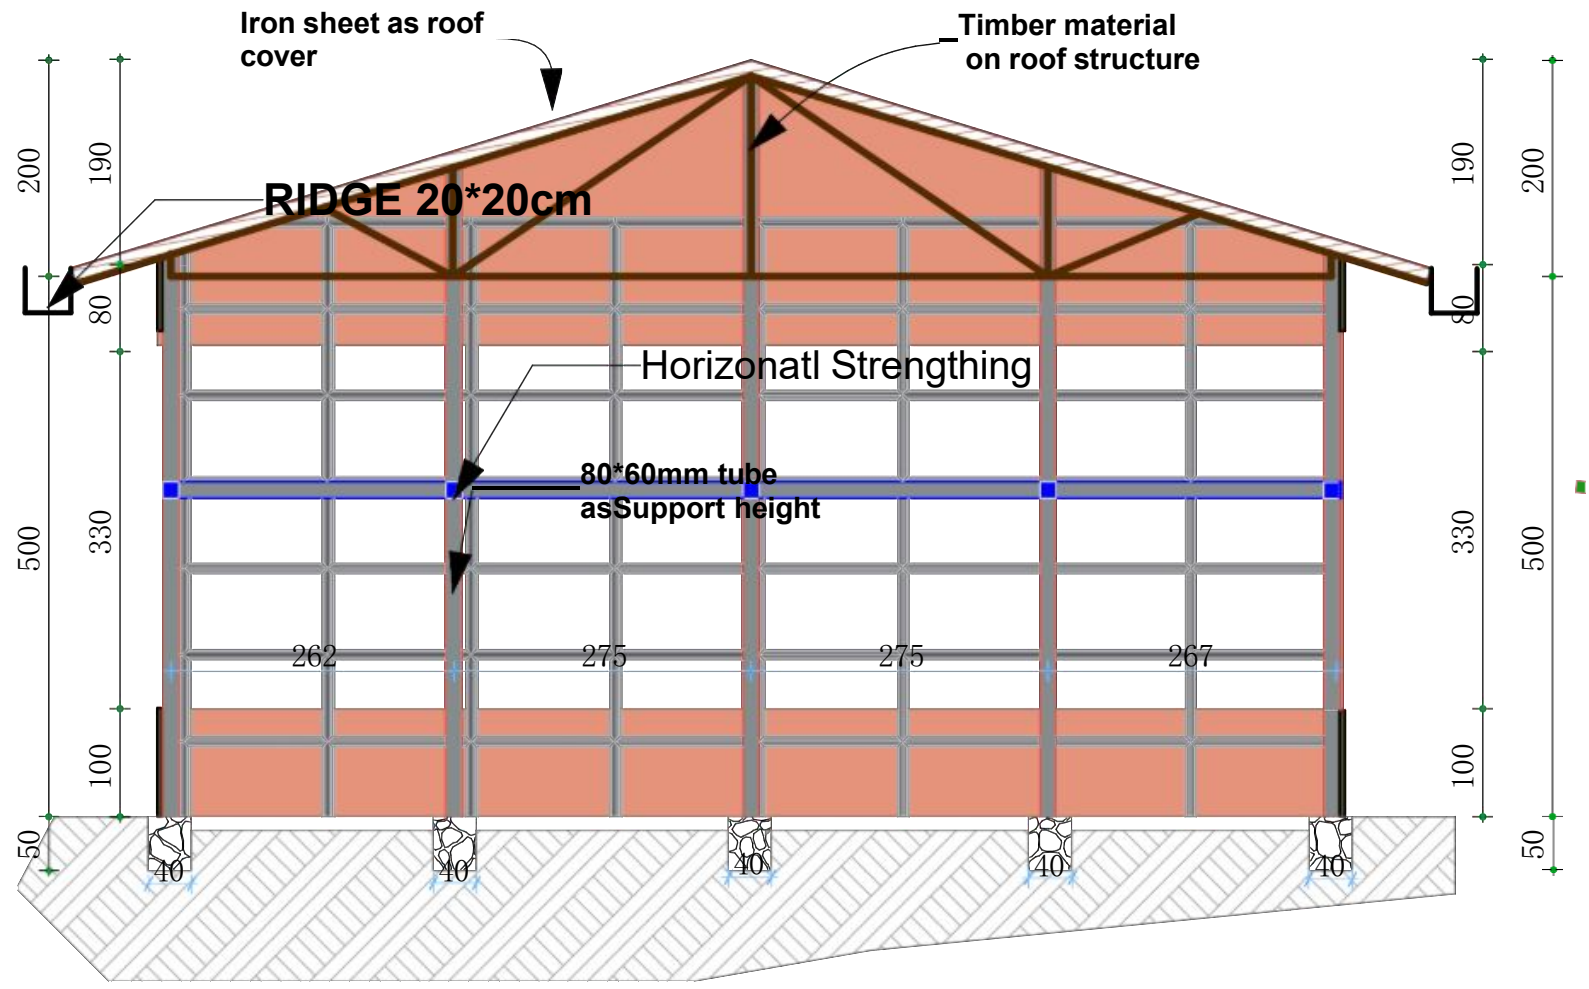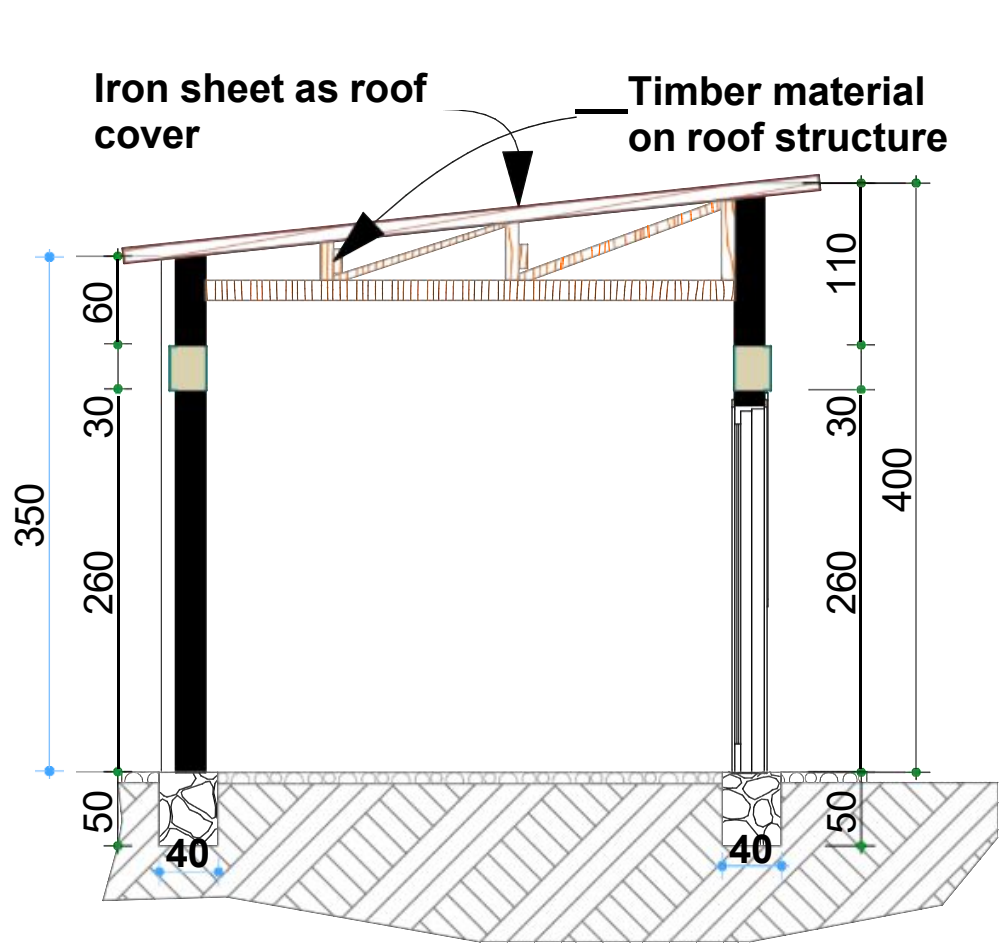

NOTES

1. This Drawing is protected under the copyright Act, and can not be used or reproduced in whole with out authors consent.
2. Read only figured dimensions. All dimensions are in m unless or other wise stated all levels are in m.
3. All construction work is to comply with the latest R.B.S standard codes of practice, local Authorities by laws and file regulations.
4. All walls are less than 200mm Thick to be reinforced with hoop iron at every alternative Course.
5. All waste Pipes are to be in duct and the bends to have all cleaning eyes accessible from Outside
6. All R.C works to structure engineer's Detail
7. Provide 1 law of 600\*600\*50mm Precast concrete paving slabs around the building unless otherwise shown
8. ALL Tube are made in Iron metal 60\*40\*1.5m.
9. All side Are covered by branding on sheet metal.

DETAILS

CLIENT: DUHAMIC ADRI

GISAGARA: DISTRICT  
KIRITIZI: SECTORS  
DUANE: Cell  
DUANE: VILLAGE

Scale: 1/150

Date: 10 Auguste 2026

Sheet TITLE  
SECTION

PAPER SIZE A3



DIMENSION  
m

PROJECT

STUDY FOR  
MAIZE  
SHED



ROOF PLAN

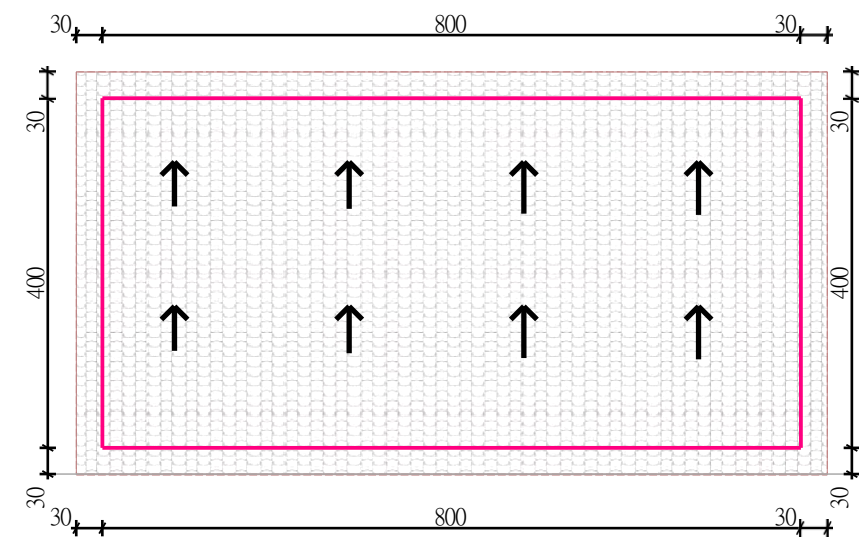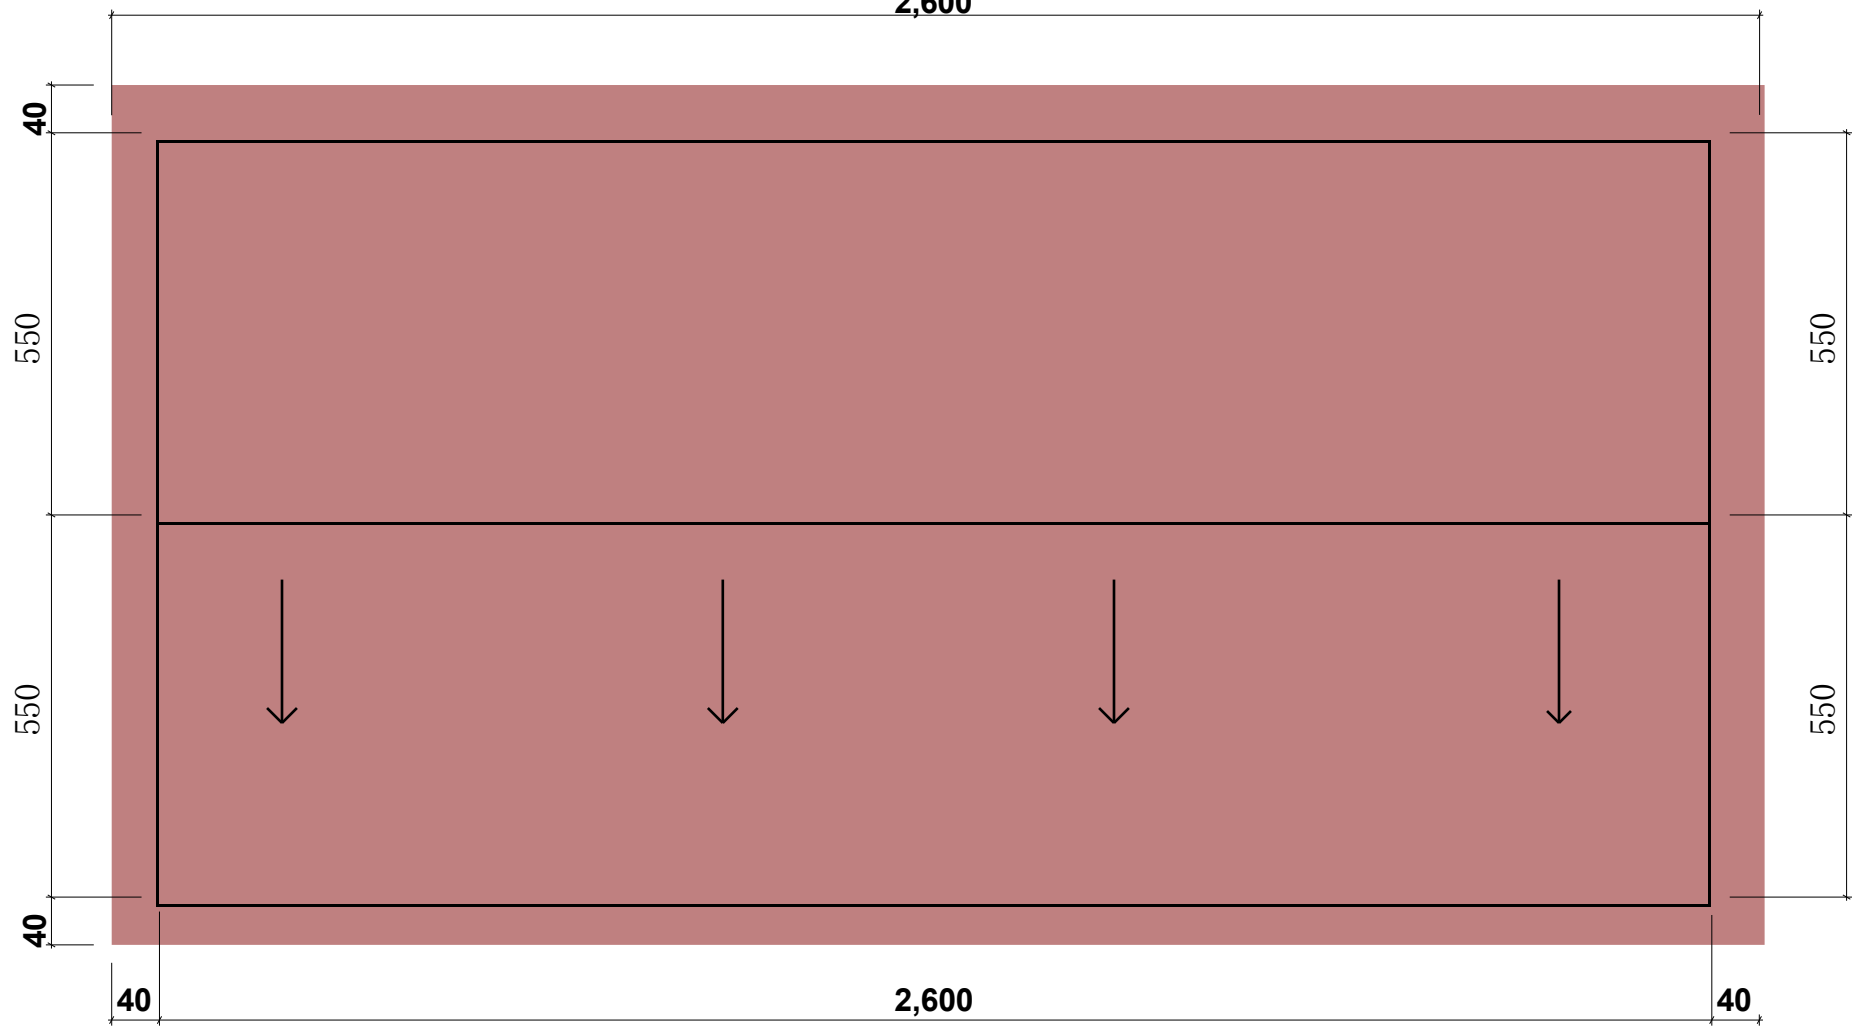

NOTES

- 1. This Drawing is protected under the copyright Act, and can not be used or reproduced in whole with out authors consent.
- 2. Read only figured dimensions. All dimensions are in m unless or other wise stated all levels are in m.
- 3. All construction work is to comply with the latest R.B.S standard codes of practice,local Authorities by laws and file regulations.
- 4. All walls are less than 200mm Thick to be reinforced with hoop iron at every alternative Coarse.
- 5. All waste Pipes are to be in duct and the bends to have all cleaning eyes accessible from Outside
- 6. All R.C works to structure engineer's Detail
- 7. Provide 1 law of 600\*600\*50mm Precast concrete paving slabs around the building unless otherwise shown
- 8. ALL Tube are made in Iron metal 60\*40\*1.5m.
- 9. All side Are covered by branding on sheet metal.

DETAILS

|                      |                   |
|----------------------|-------------------|
| CLIENT:DUHOMIC ADRI  |                   |
| LOCATION             | GISAGARA:DISTRICT |
|                      | KIBILIZI:SECTIONS |
|                      | DUANE:Cell        |
|                      | DUANE:VILLAGE     |
| Scale: 1/150         |                   |
| Date:10 Auguste 2026 |                   |
| Sheet TITLE          |                   |
| ROOF PLAN            |                   |
| PAPER SIZE           | A3                |

PROJECT

STUDY FOR  
MAIZE SHED



PERSPECTIVE



NOTES

- 1. This Drawing is protected under the copyright Act, and can not be used or reproduced in whole with out authors consent.
- 2. Read only figured dimensions. All dimensions are in m unless or other wise stated all levels are in m.
- 3. All construction work is to comply with the latest R.B.S standard codes of practice,local Authorities by laws and file regulations.
- 4. All walls are less than 200mm Thick to be reinforced with hoop iron at every alternative Coarse.
- 5. All waste Pipes are to be in duct and the bends to have all cleaning eyes accessible from Outside
- 6. All R.C works to structure engineer's Detail
- 7. Provide 1 law of 600\*600\*50mm Precast concrete paving slabs around the building unless otherwise shown
- 8. ALL Tube are made in Iron metal 60\*40\*1.5m.
- 9. All side Are covered by branding on sheet metal.

DETAILS


|                      |                   |
|----------------------|-------------------|
| CLIENT:DUHAGIC ADRI  |                   |
| LOCATION             | GISAGARA:DISTRICT |
|                      | KIBILIZI:SECTIONS |
|                      | DUANE:Cell        |
|                      | DUANE:VILLAGE     |
| Scale: 1/150         |                   |
| Date:10 Auguste 2026 |                   |
| Sheet TITLE          |                   |
| PERSPECTIVES         |                   |
| PAPER SIZE           | A3                |
|                      |                   |

PROJECT

STUDY FOR  
MAIZE SHED



PERSPECTIVE

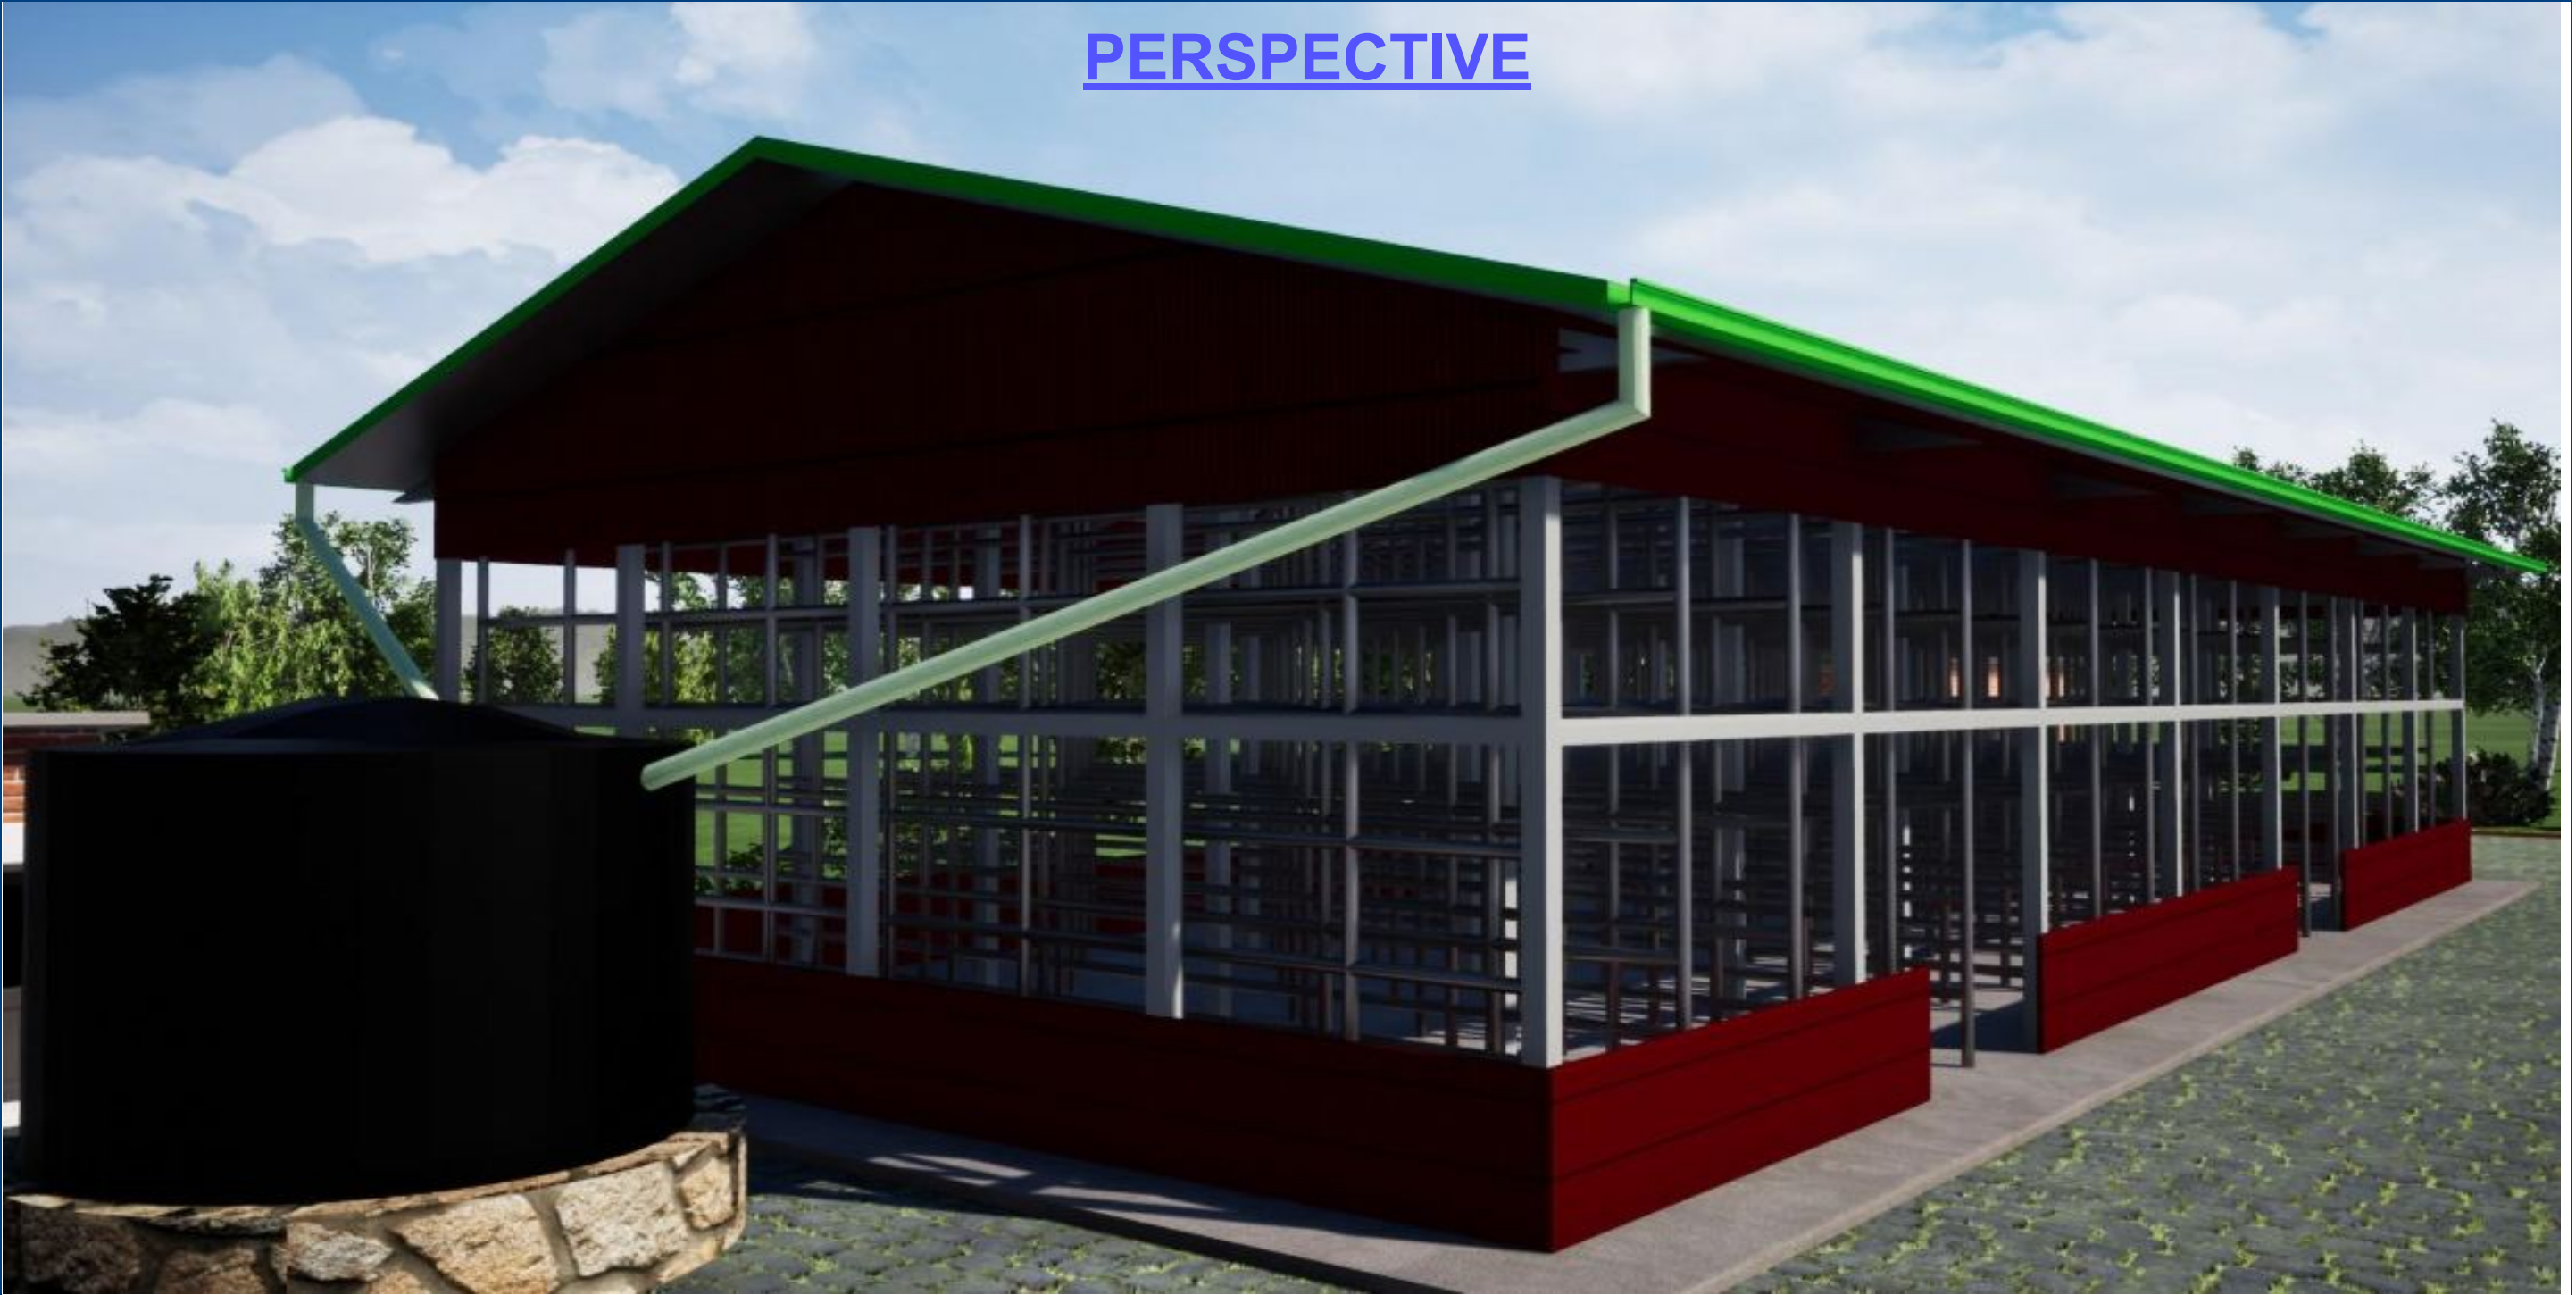

NOTES

- 1. This Drawing is protected under the copyright Act, and can not be used or reproduced in whole with out authors consent.
- 2. Read only figured dimensions. All dimensions are in m unless or other wise stated all levels are in m.
- 3. All construction work is to comply with the latest R.B.S standard codes of practice,local Authorities by laws and file regulations.
- 4. All walls are less than 200mm Thick to be reinforced with hoop iron at every alternative Coarse.
- 5. All waste Pipes are to be in duct and the bends to have all cleaning eyes accessible from Outside
- 6. All R.C works to structure engineer's Detail
- 7. Provide 1 law of 600\*600\*50mm Precast concrete paving slabs around the building unless otherwise shown
- 8. ALL Tube are made in Iron metal 60\*40\*1.5m.
- 9. All side Are covered by branding on sheet metal.

DETAILS

|                      |                   |
|----------------------|-------------------|
| CLIENT:DUHOMIC ADRI  |                   |
| LOCATION             | GISAGARA:DISTRICT |
|                      | KIBILIZI:SECTIONS |
|                      | DUANE:Cell        |
|                      | DUANE:VILLAGE     |
| Scale: 1/150         |                   |
| Date:10 Auguste 2026 |                   |
| Sheet TITLE          |                   |
| PERSPECTIVES         |                   |
| PAPER SIZE           | A3                |

PROJECT

|                         |  |
|-------------------------|--|
| STUDY FOR<br>MAIZE SHED |  |
|                         |  |



PERSPECTIVE



NOTES

- 1. This Drawing is protected under the copyright Act, and can not be used or reproduced in whole with out authors consent.
- 2. Read only figured dimensions. All dimensions are in m unless or other wise stated all levels are in m.
- 3. All construction work is to comply with the latest R.B.S standard codes of practice,local Authorities by laws and file regulations.
- 4. All walls are less than 200mm Thick to be reinforced with hoop iron at every alternative Coarse.
- 5. All waste Pipes are to be in duct and the bends to have all cleaning eyes accessible from Outside
- 6. All R.C works to structure engineer's Detail
- 7. Provide 1 law of 600\*600\*50mm Precast concrete paving slabs around the building unless otherwise shown
- 8. ALL Tube are made in Iron metal 60\*40\*1.5m.
- 9. All side Are covered by branding on sheet metal.

DETAILS

|                      |                   |
|----------------------|-------------------|
| CLIENT:DUHAMIC ADRI  |                   |
| LOCATION             | GISAGARA:DISTRICT |
|                      | KIBILIZI:SECTIONS |
|                      | DUANE:Cell        |
|                      | DUANE:VILLAGE     |
| Scale: 1/150         |                   |
| Date:10 Auguste 2026 |                   |
| Sheet TITLE          |                   |
| PERSPECTIVES         |                   |
| PAPER SIZE           | A3                |
|                      |                   |

PROJECT

|                         |  |
|-------------------------|--|
| STUDY FOR<br>MAIZE SHED |  |
|                         |  |



DUHAMIC ADRI

PERSPECTIVE



NOTES

- 1. This Drawing is protected under the copyright Act, and can not be used or reproduced in whole with out authors consent.
- 2. Read only figured dimensions. All dimensions are in m unless or other wise stated all levels are in m.
- 3. All construction work is to comply with the latest R.B.S standard codes of practice,local Authorities by laws and file regulations.
- 4. All walls are less than 200mm Thick to be reinforced with hoop iron at every alternative Coarse.
- 5. All waste Pipes are to be in duct and the bends to have all cleaning eyes accessible from Outside
- 6. All R.C works to structure engineer's Detail
- 7. Provide 1 law of 600\*600\*50mm Precast concrete paving slabs around the building unless otherwise shown
- 8. ALL Tube are made in Iron metal 60\*40\*1.5m.
- 9. All side Are covered by branding on sheet metal.

DETAILS

|                      |                   |
|----------------------|-------------------|
| CLIENT:DUHAMIC ADRI  |                   |
| LOCATION             | GISAGARA:DISTRICT |
|                      | KIBILIZI:SECTIONS |
|                      | DUANE:Cell        |
|                      | DUANE:VILLAGE     |
| Scale: 1/150         |                   |
| Date:10 Auguste 2026 |                   |
| Sheet TITLE          |                   |
| PERSPECTIVES         |                   |
| PAPER SIZE           | A3                |
|                      |                   |

PROJECT

STUDY FOR  
MAIZE SHED

