
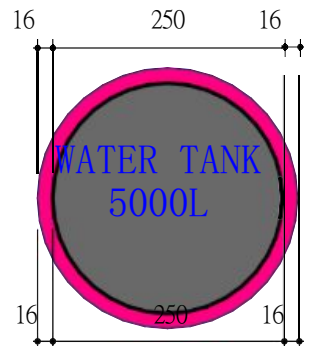
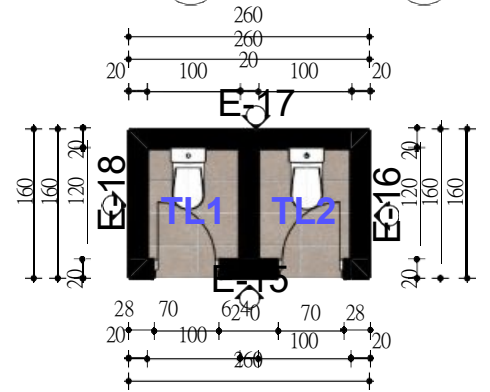
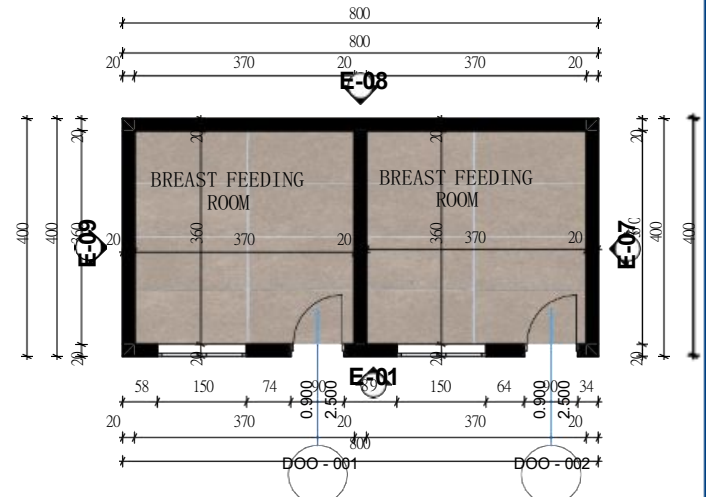


GROUND PLAN

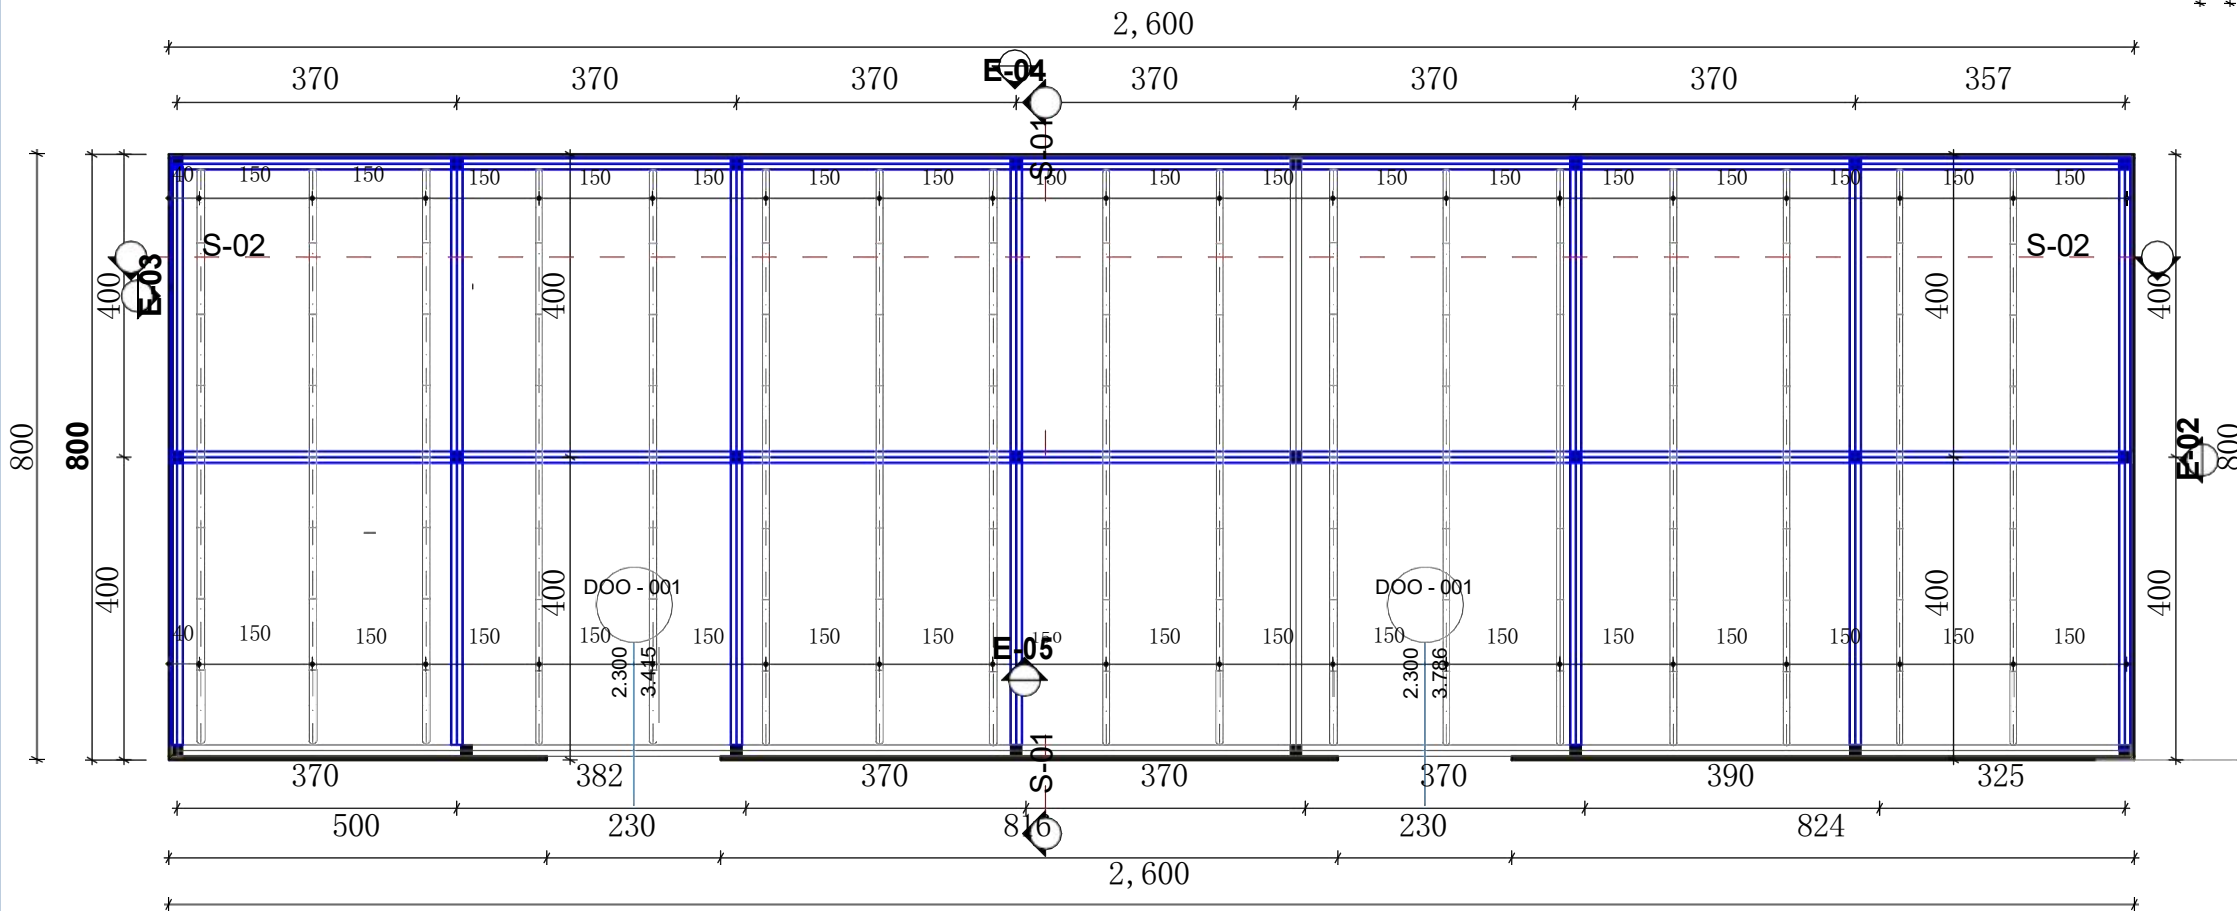

NOTES

1. This Drawing is protected under the copyright Act, and can not be used or reproduced in whole with out authors consent.
2. Read only figured dimensions. All dimensions are in m unless or other wise stated all levels are in m.
3. All constraction work is to comply with the latest R.B.S standard codes of practice, local Authorities by laws and file regulations.
4. All walls are less than 200mm Thick to be reinforced with hoop iron at every alternative Coarse.
5. All waste Pipes are to be in duct and the bends to have all cleaning eyes accessible from Outside
6. All R.C works to structure engineer's Detail
7. Provide 1 law of 600*600*50mm Precast concrete paving slabs around the building unless otherwise shown
8. ALL Tube are made in Iron metal 60*40*1.5m.
9. All side are covered by branding on sheet metal.

DETAILS

CLIENT: DUHAMIC ADRI

LOCATION

NGORORERO:DISTRICT

KAGEYO:SECTORS
RWAMAMARA:Cell
MUBUGA:VILLAGE

Scale: 1/150

Date:10 August 2026

Sheet TITLE
GROUND PLAN

PAPER SIZE	A3
------------	----

DIMENSION


m

PROJECT

STUDY FOR MAIZE DRYING SHED



BACK VIEW

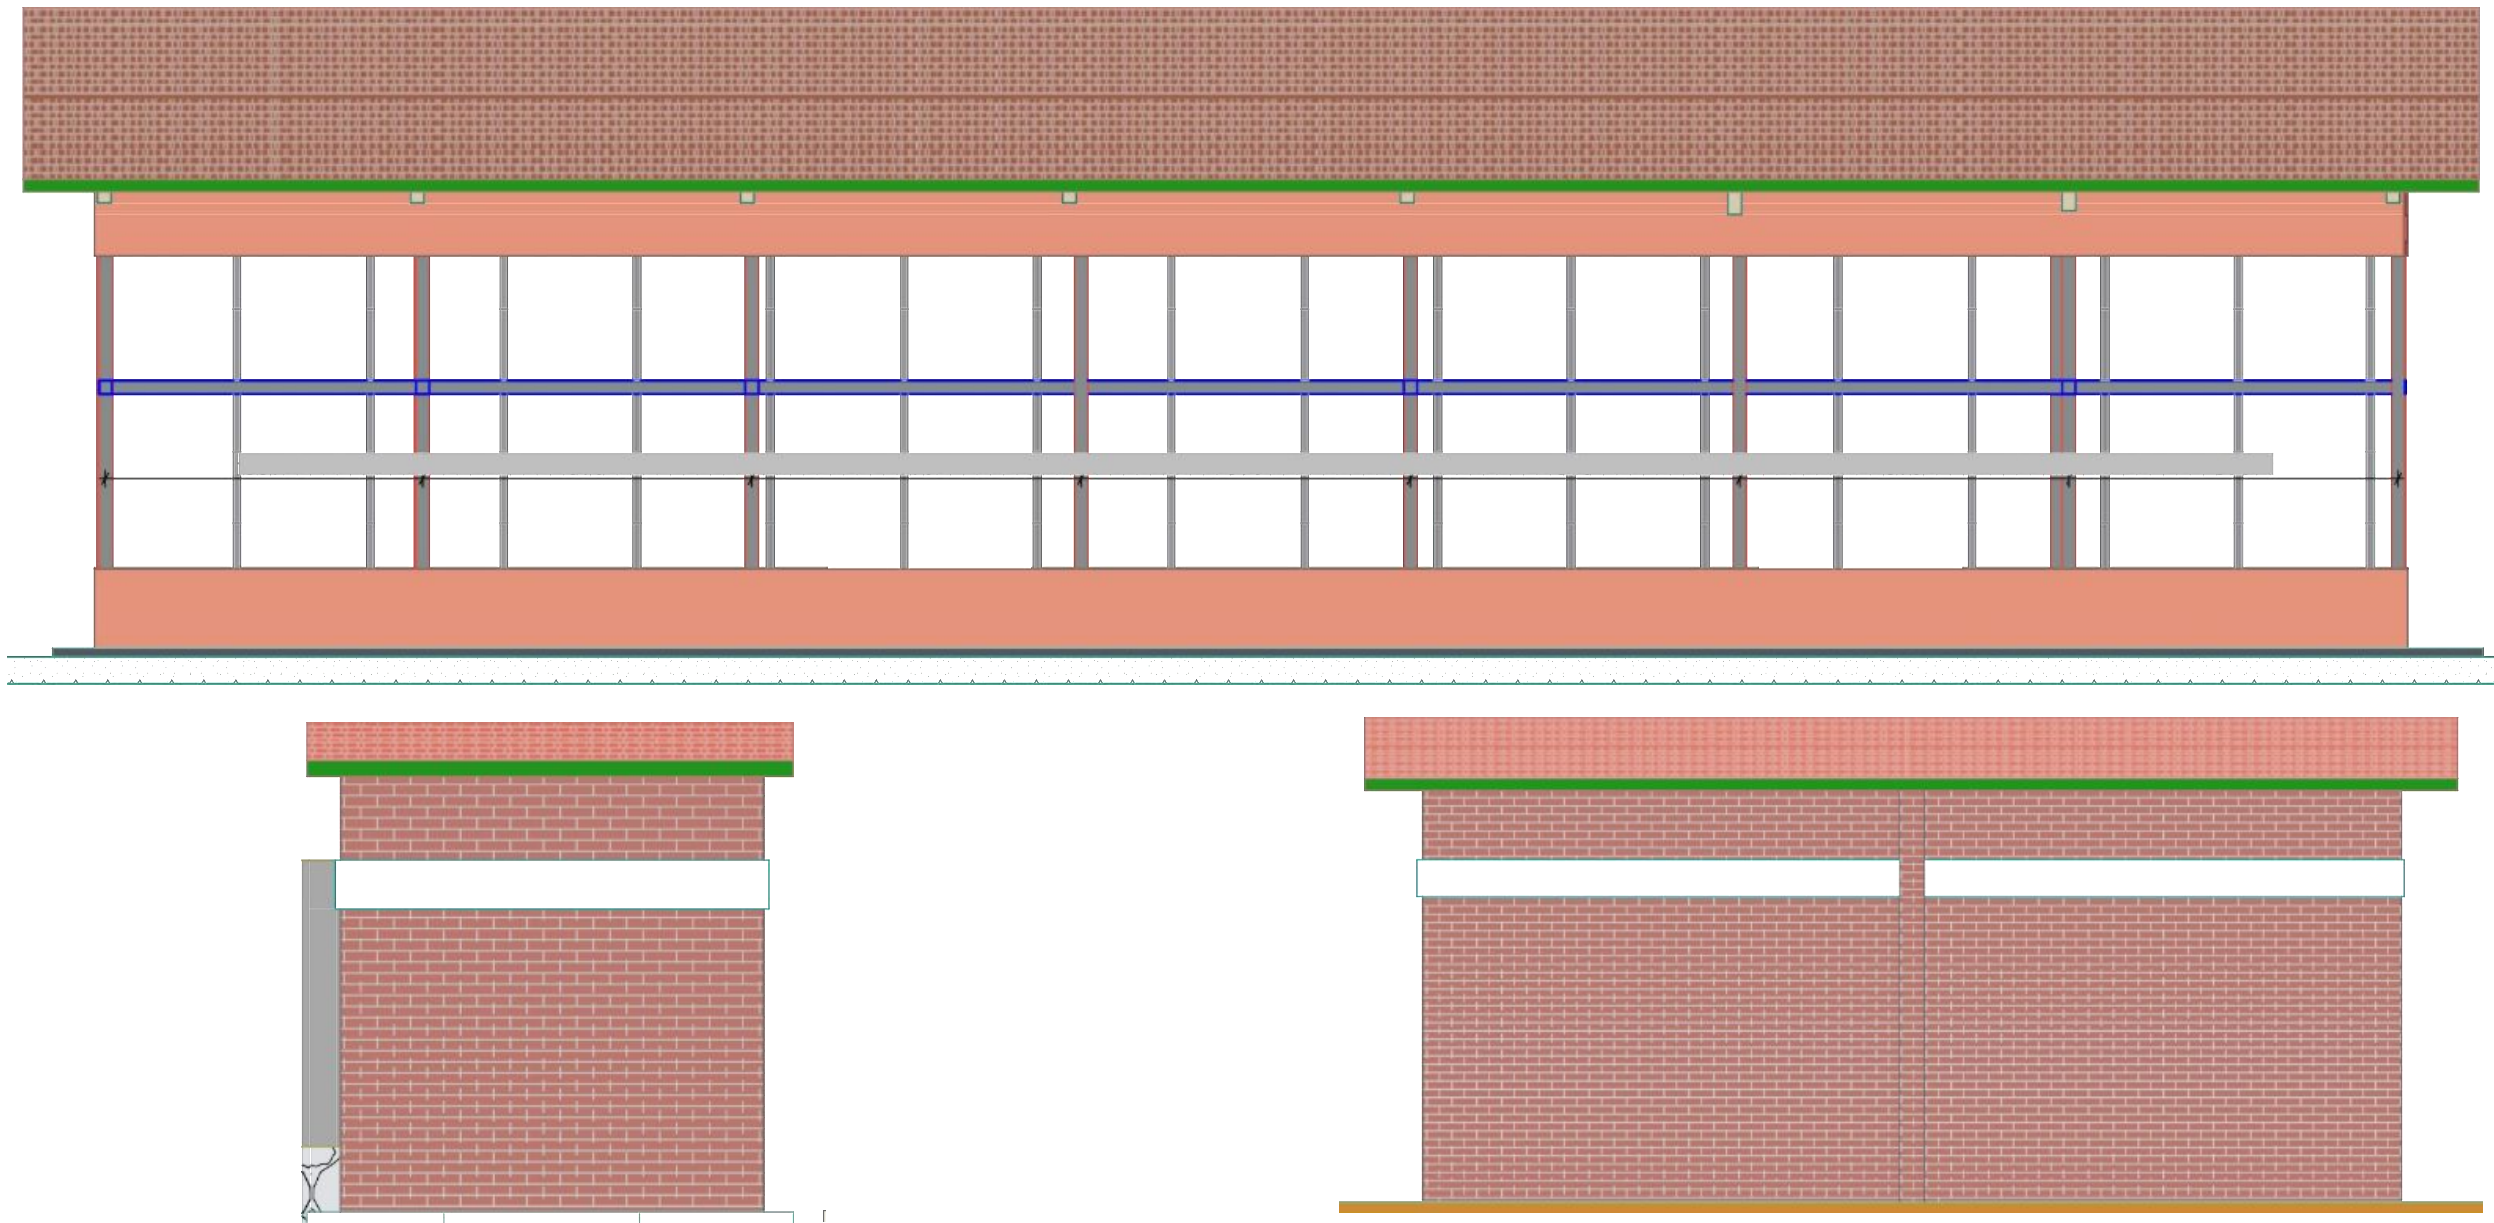

NOTES

- 1. This Drawing is protected under the copyright Act, and can not be used or reproduced in whole with out authors consent.
- 2. Read only figured dimensions. All dimensions are in m unless or other wise stated all levels are in m.
- 3. All constraction work is to comply with the latest R.B.S standard codes of practice,local Authorities by laws and file regulations.
- 4. All walls are less than 200mm Thick to be reinforced with hoop iron at every alternative Coarse.
- 5. All waste Pipes are to be in duct and the bends to have all cleaning eyes accessible from Outside
- 6. All R.C works to structure engineer's Detail
- 7. Provide 1 law of 600*600*50mm Precast concrete paving slabs around the building unless otherwise shown
- 8. ALL Tube are made in Iron metal 60*40*1.5m.
- 9. All side Are covered by branding on sheet metal.

DETAILS



CLIENT:DUHAMIC ADRI	
LOCATION	NGORORERO: DISTRICT
	KAGEYO: SECTIONS
	RWAMAMARA: Cell
	MUBUGA: VILLAGE
Scale: 1/150	
Date:10 Auguste 2026	
Sheet TITLE	
ELEVATIONS	
DIMENSION	
m	
PAPER SIZE	A3

PROJECT

STUDY FOR
MAIZE DRYING
SHED



FRONT VIEW

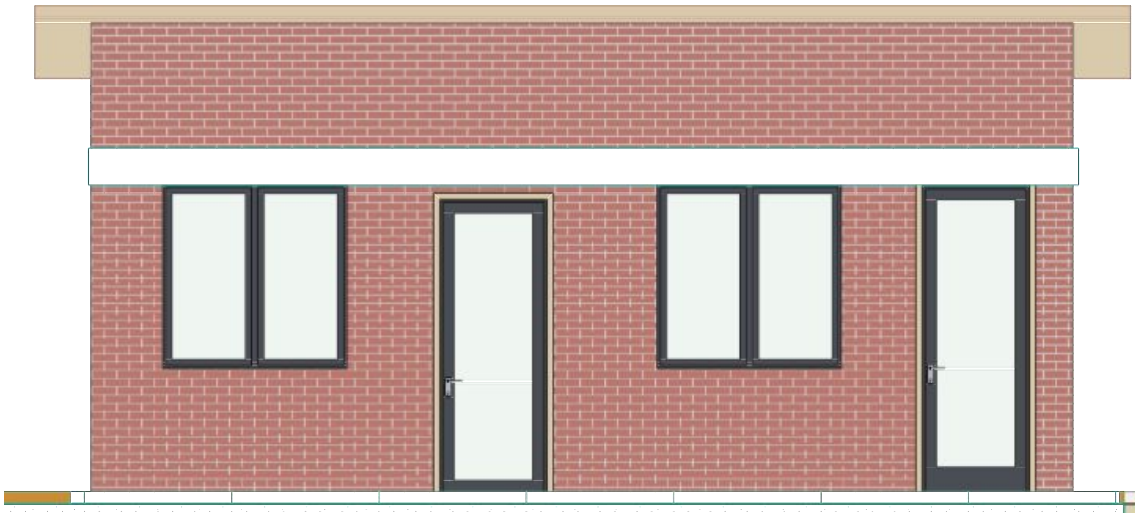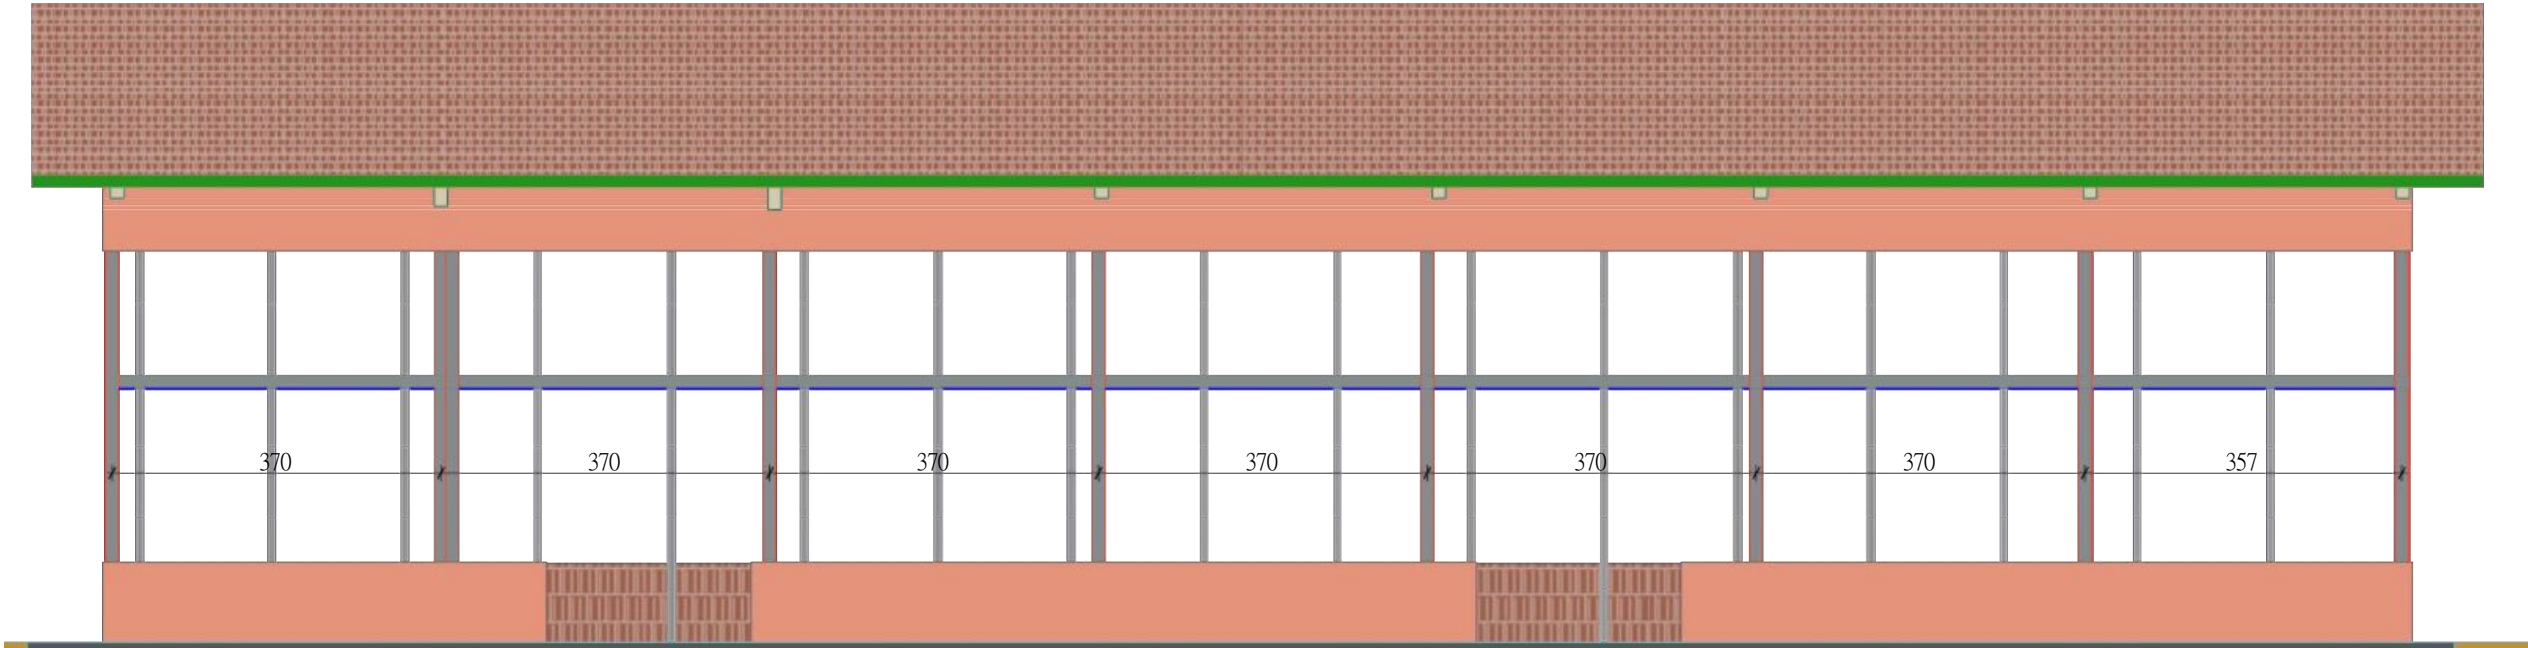

NOTES

1. This Drawing is protected under the copyright Act, and can not be used or reproduced in whole with out authors consent.
2. Read only figured dimensions. All dimensions are in m unless or other wise stated all levels are in m.
3. All constraction work is to comply with the latest R.B.S standard codes of practice,local Authorities by laws and file regulations.
4. All walls are less than 200mm Thick to be reinforced with hoop iron at every alternative Coarse.
5. All waste Pipes are to be in duct and the bends to have all cleaning eyes accessible from Outside
6. All R.C works to structure engineer's Detail
7. Provide 1 law of 600*600*50mm Precast concrete paving slabs around the building unless otherwise shown
8. ALL Tube are made in Iron metal 60*40*1.5m.
9. All side Are covered by branding on sheet metal.

DETAILS


CLIENT:DUHAMIC ADRI	
LOCATION	NGORORERO: DISTRICT
	KAGEYO: SECTIONS
	RWAMAMARA: Cell
	MUBUGA: VILLAGE
Scale: 1/150	
Date:10 Auguste 2026	
Sheet TITLE	
ELEVATIONS	
DIMENSION	
m	
PAPER SIZE	A3

PROJECT

STUDY FOR
MAIZE DRYING
SHED



LEFT VIEW

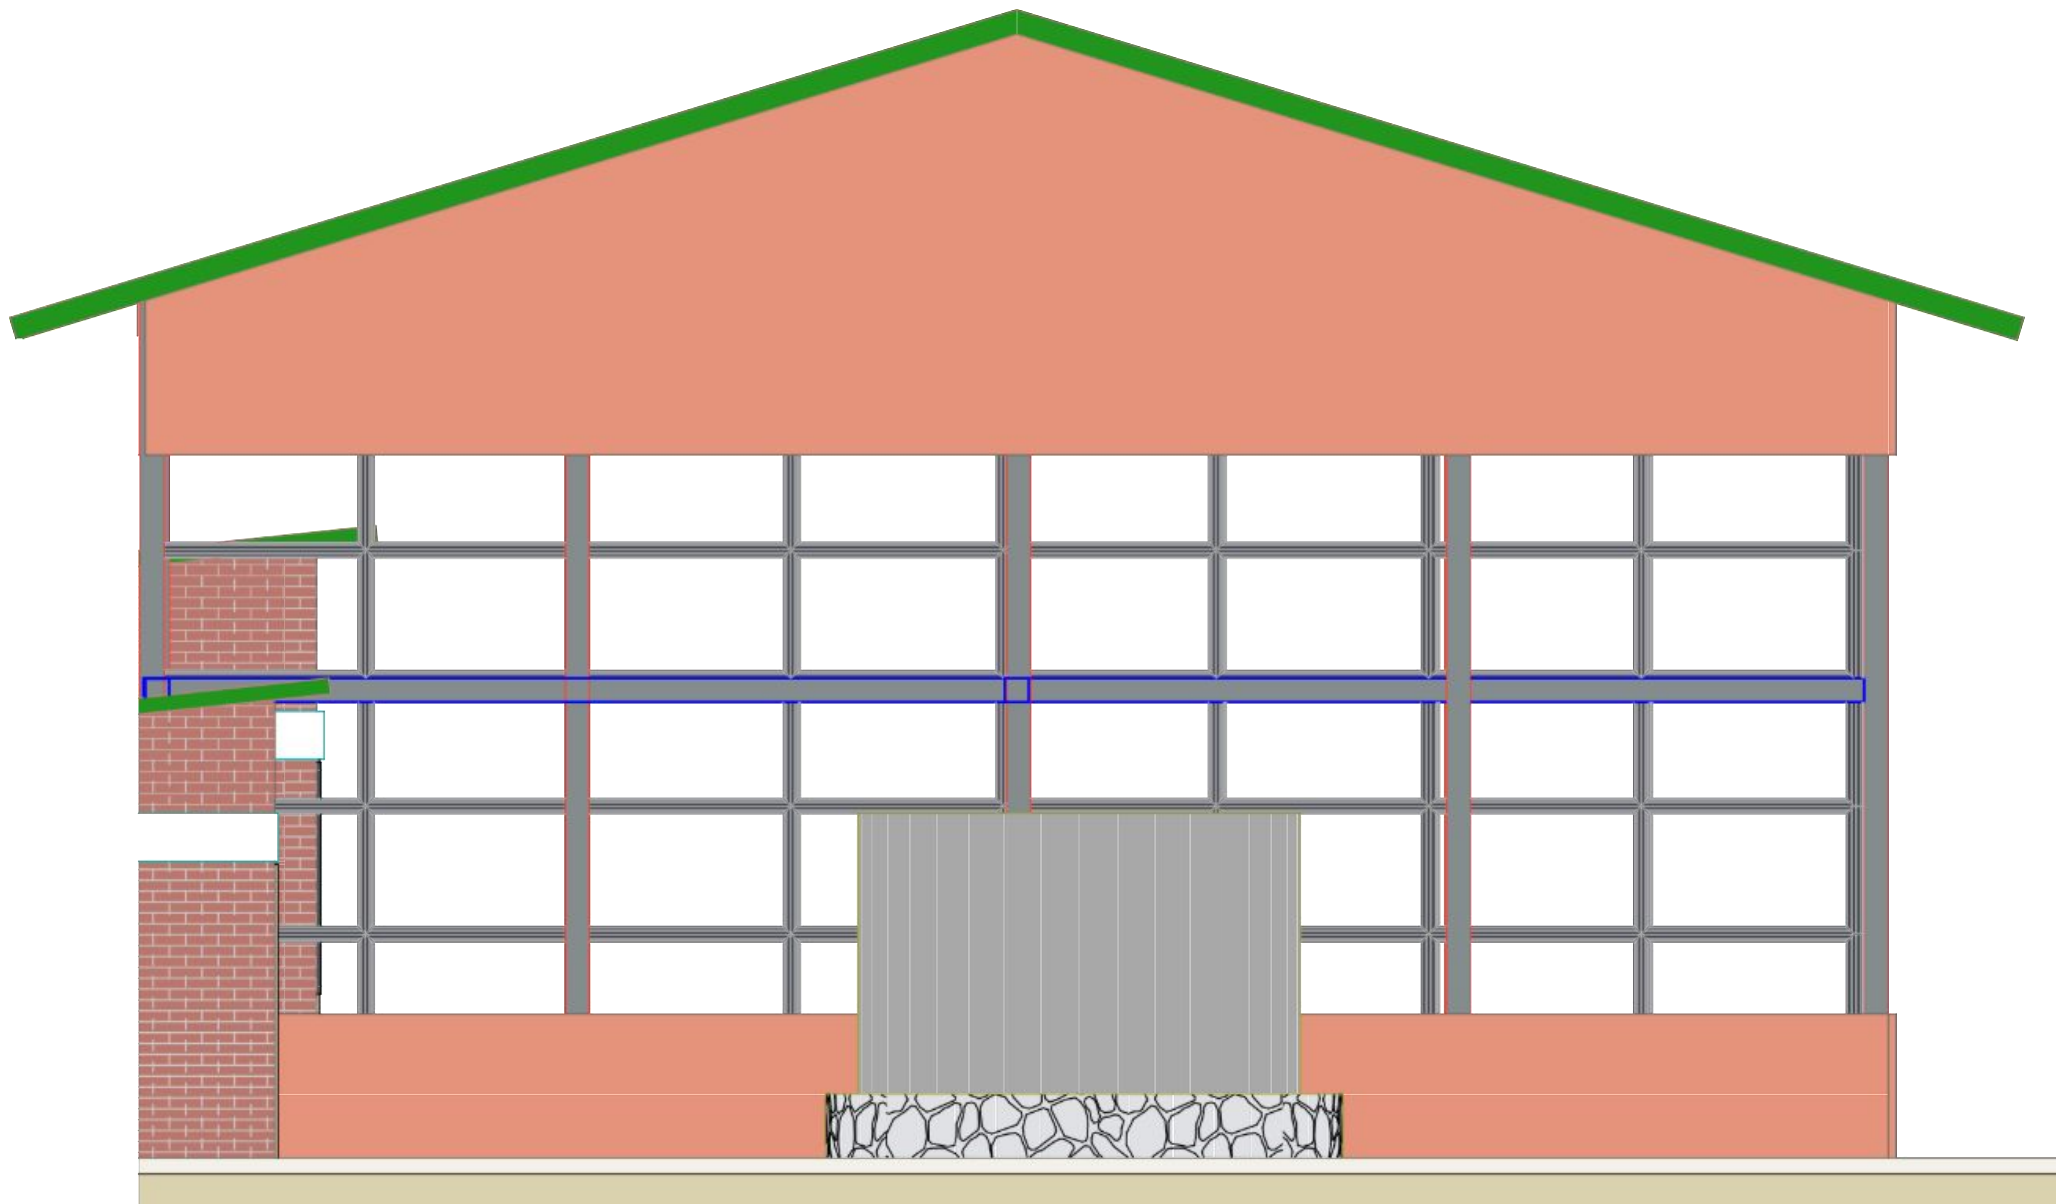

NOTES

1. This Drawing is protected under the copyright Act, and can not be used or reproduced in whole with out authors consent.
2. Read only figured dimensions. All dimensions are in m unless or other wise stated all levels are in m.
3. All construction work is to comply with the latest R.B.S standard codes of practice,local Authorities by laws and file regulations.
4. All walls are less than 200mm Thick to be reinforced with hoop iron at every alternative Coarse.
5. All waste Pipes are to be in duct and the bends to have all cleaning eyes accessible from Outside
6. All R.C works to structure engineer's Detail
7. Provide 1 law of 600*600*50mm Precast concrete paving slabs around the building unless otherwise shown
8. ALL Tube are made in Iron metal 60*40*1.5m.
9. All side Are covered by branding on sheet metal.

DETAILS

CLIENT:DUHAMIC ADRI

LOCATION

NGOROKERO:DISTRICT
RAGETO:SECTORS
RWAMAMARA:UBU
MUBUGA:VILLAGE

Scale: 1/150

Date:10 Auguste 2026

Sheet TITLE
ELEVATIONS

PAPER SIZE A3

DIMENSION
m


PROJECT

STUDY FOR
MAIZE DRYING
SHED



DUHAMIC ADRI

LONGITUDINAL SECTION

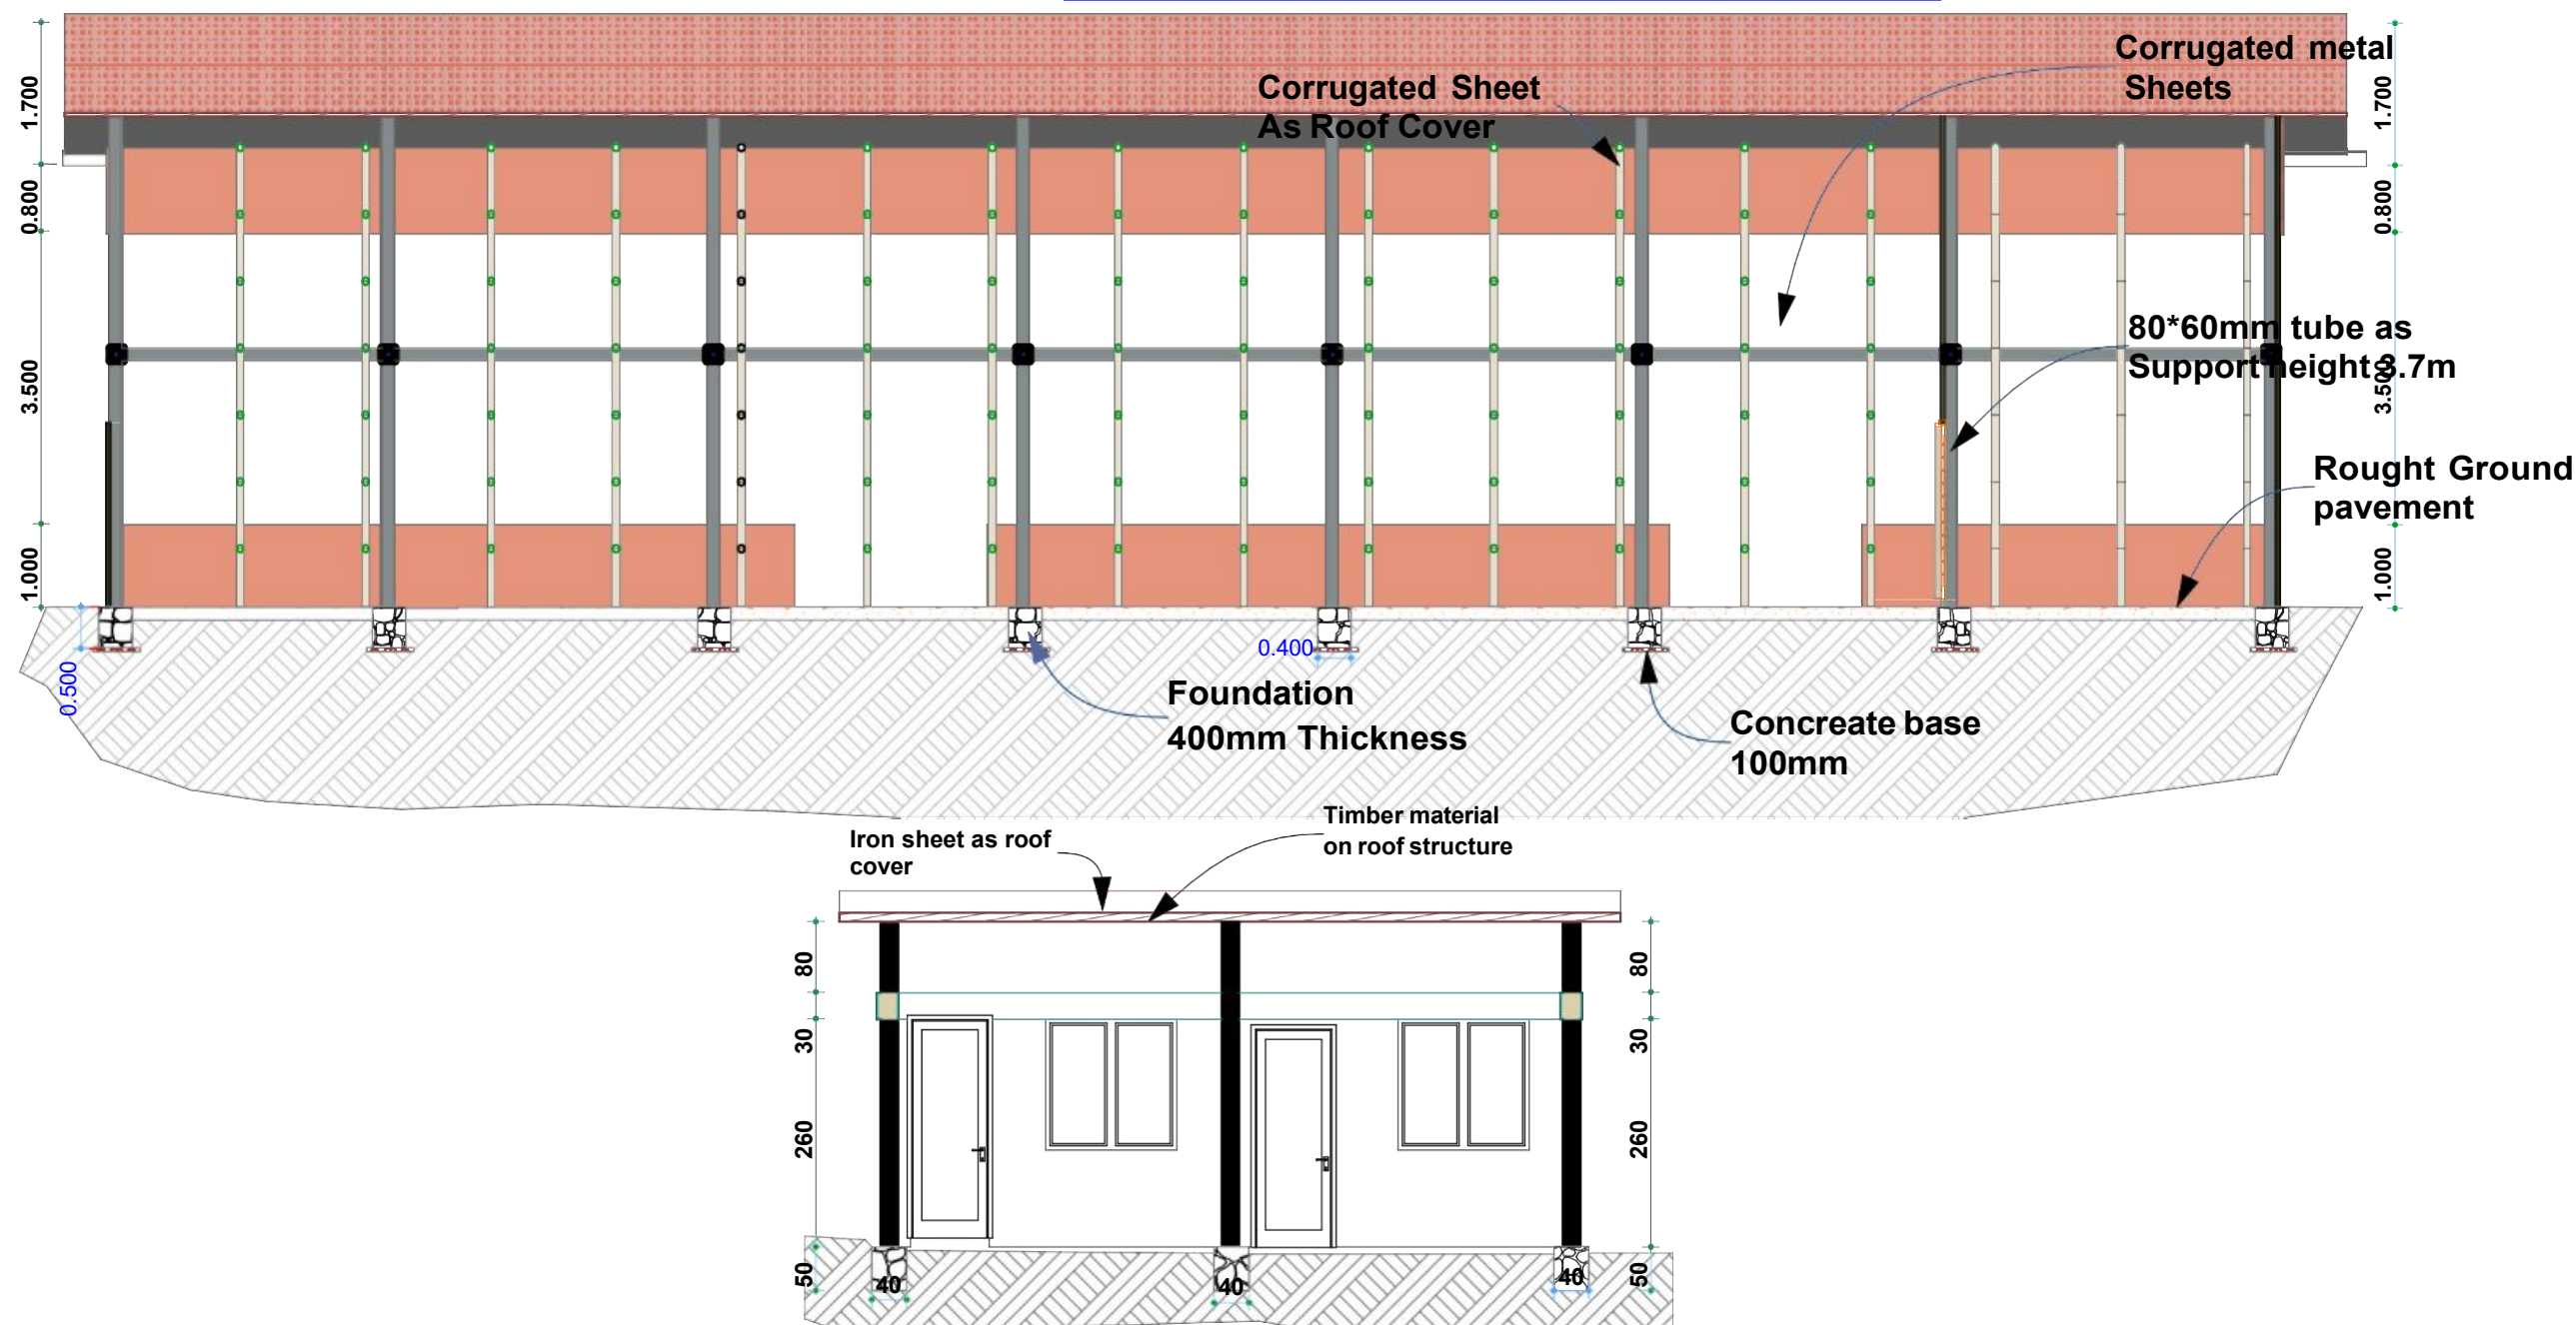

NOTES

1. This Drawing is protected under the copyright Act, and can not be used or reproduced in whole with out authors consent.
2. Read only figured dimensions. All dimensions are in m unless or other wise stated all levels are in m.
3. All constrauction work is to comply with the latest R.B.S standard codes of practice,local Authorities by laws and file regulations.
4. All walls are less than 200mm Thick to be reinforced with hoop iron at every alternative Coarse.
5. All waste Pipes are to be in duct and the bends to have all cleaning eyes accessible from Outside
6. All R.C works to structure engineer's Detail
7. Provide 1 law of 600*600*50mm Precast concrete paving slabs around the building unless otherwise shown
8. ALL Tube are made in Iron metal 60*40*1.5m.
9. All side Are covered by branding on sheet metal.

DETAILS

CLIENT:DUHAMIC ADRI

LOCATION

NGORORERO: DISTRICT
KAGEYO: SECTIONS
RWAMAMARA: Cell
MUBUGA: VILLAGE

Scale: 1/150

Date:10 Auguste 2026

Sheet TITLE
SECTIONS

PAPER SIZE

A3


DIMENSION
m

PROJECT

STUDY FOR
MAIZE DRYING
SHED



TRANSVERSE SECTIONS

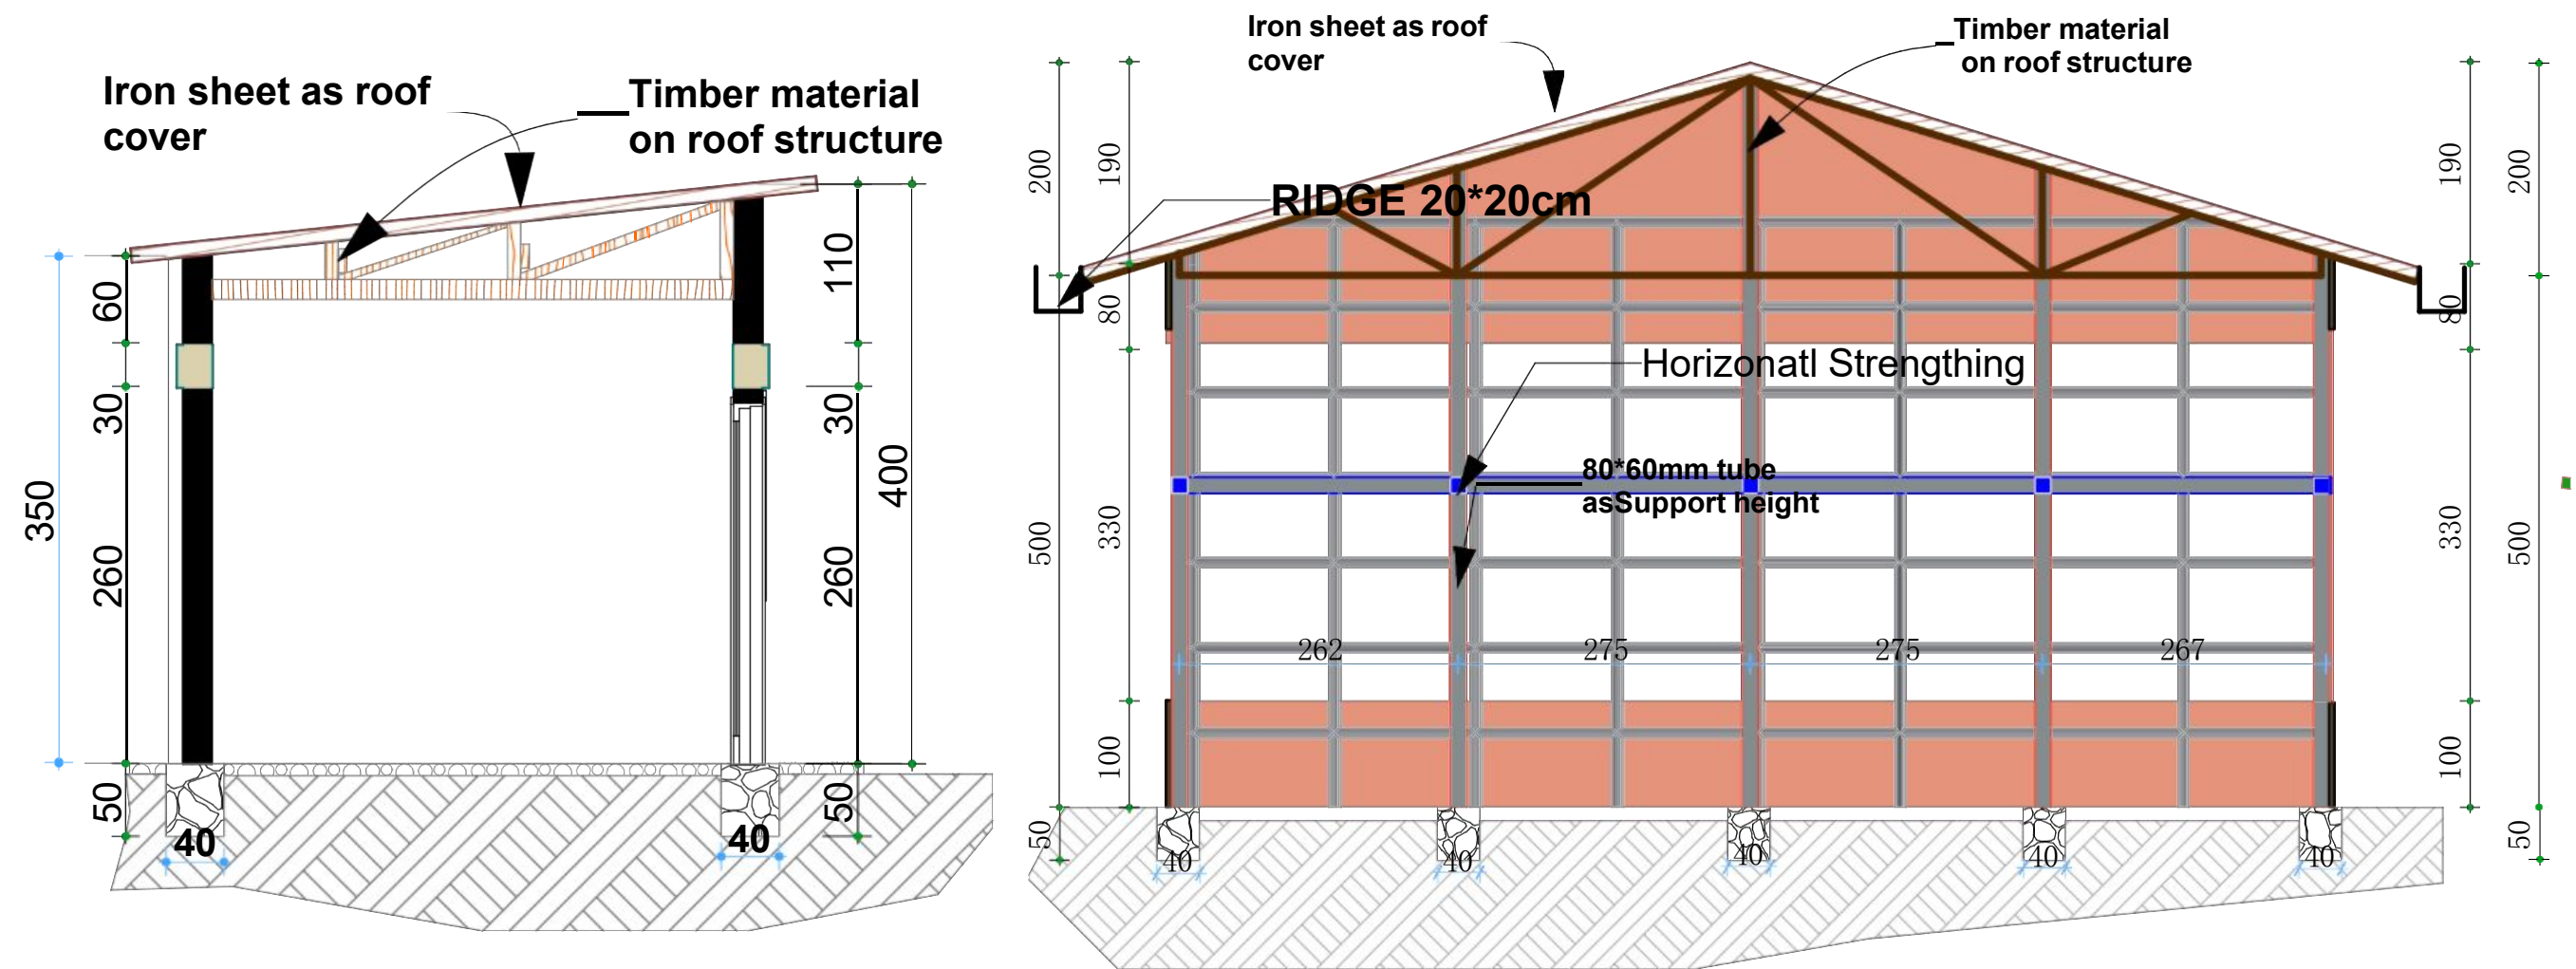

NOTES

1. This Drawing is protected under the copyright Act, and can not be used or reproduced in whole with out authors consent.
2. Read only figured dimensions. All dimensions are in m unless or other wise stated all levels are in m.
3. All construction work is to comply with the latest R.B.S standard codes of practice, local Authorities by laws and file regulations.
4. All walls are less than 200mm Thick to be reinforced with hoop iron at every alternative Coarse.
5. All waste Pipes are to be in duct and the bends to have all cleaning eyes accessible from Outside
6. All R.C works to structure engineer's Detail
7. Provide 1 law of 600*600*50mm Precast concrete paving slabs around the building unless otherwise shown
8. ALL Tube are made in Iron metal 60*40*1.5m.
9. All side Are covered by branding on sheet metal.

DETAILS

CLIENT: DUHAMIC ADRI

LOCATION

NGORORERO: DISTRICT
KAGEYO: SECTORS
RWAMAMARA: Cell
MUBUGA: VILLAGE

Scale: 1/150

Date: 10 August 2026

Sheet TITLE
SECTIONS

PAPER SIZE A3

DIMENSION

m




PROJECT

STUDY FOR
MAIZE DRYING
SHED



DUHAMIC ADRI

RIGHT VIEW

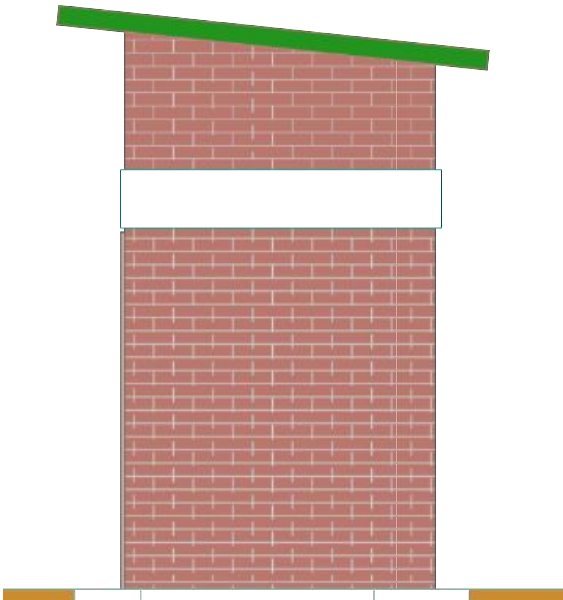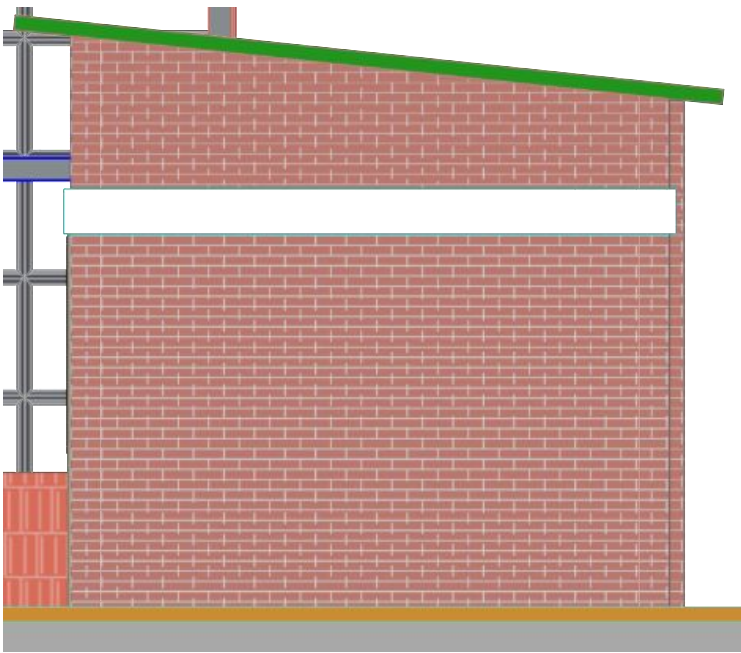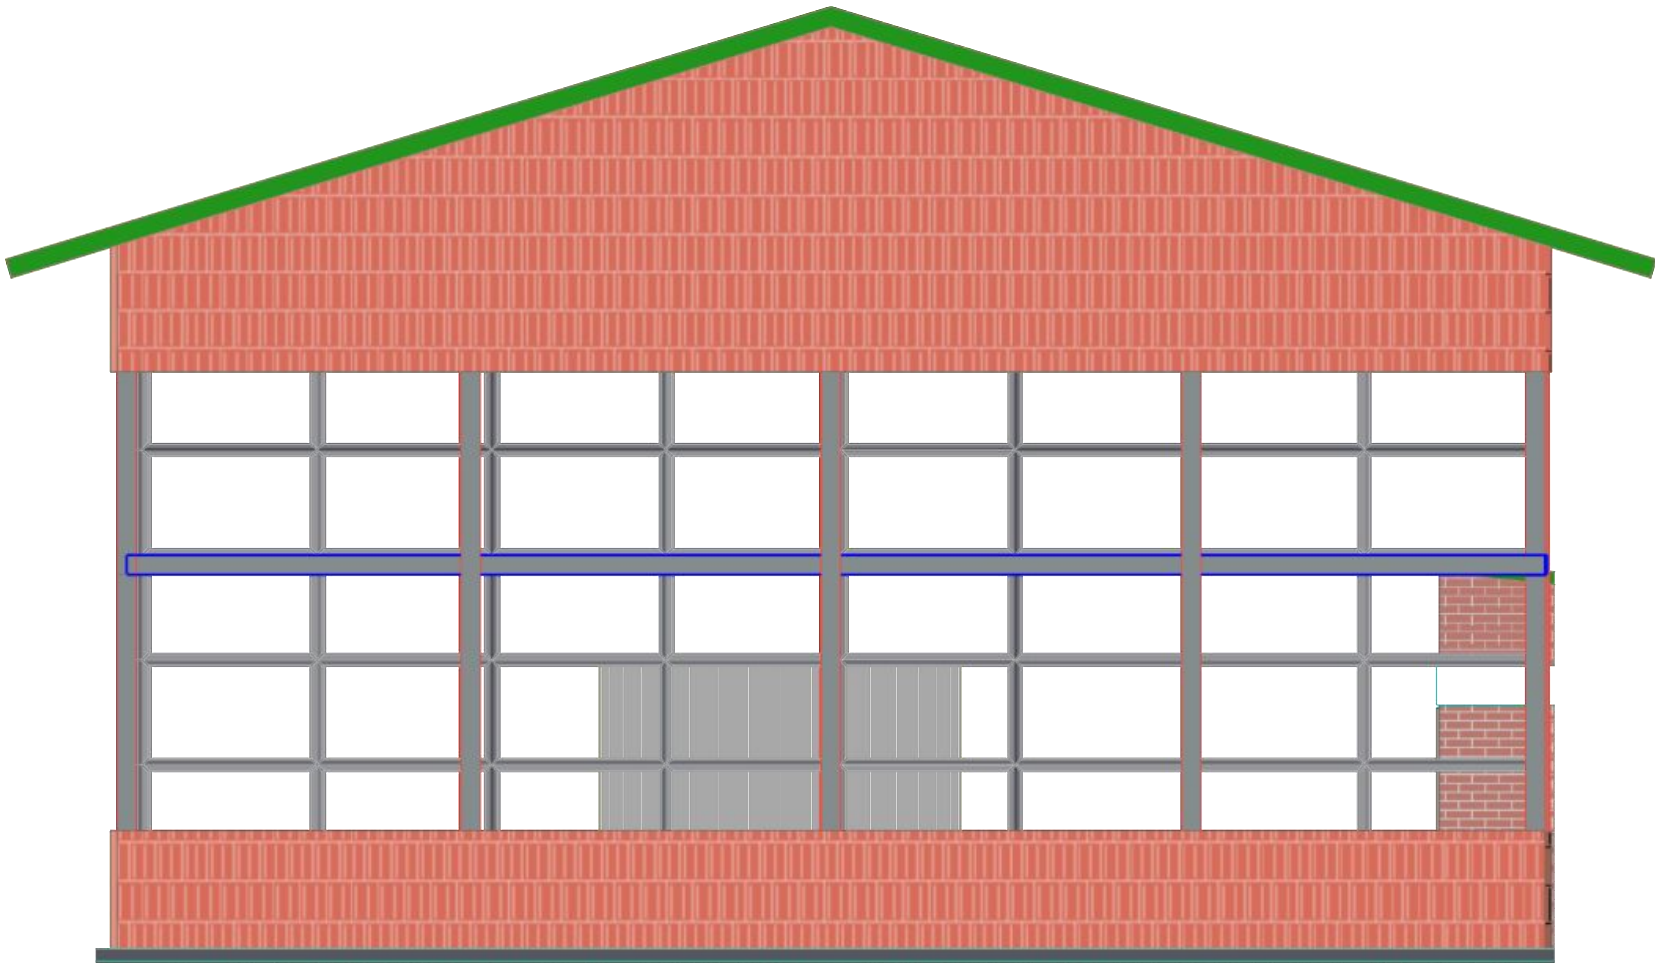

NOTES

- 1. This Drawing is protected under the copyright Act, and can not be used or reproduced in whole with out authors consent.
- 2. Read only figured dimensions. All dimensions are in m unless or other wise stated all levels are in m.
- 3. All constraction work is to comply with the latest R.B.S standard codes of practice,local Authorities by laws and file regulations.
- 4. All walls are less than 200mm Thick to be reinforced with hoop iron at every alternative Coarse.
- 5. All waste Pipes are to be in duct and the bends to have all cleaning eyes accessible from Outside
- 6. All R.C works to structure engineer's Detail
- 7. Provide 1 law of 600*600*50mm Precast concrete paving slabs around the building unless otherwise shown
- 8. ALL Tube are made in Iron metal 60*40*1.5m.
- 9. All side Are covered by branding on sheet metal.

DETAILS

CLIENT:DUHAMIC ADRI	
LOCATION	NGORORERO:DISTRICT
	KAGEYO:SECTORS
	RWAMAMARA:Cell
	MUBUGA:VILLAGE
Scale: 1/150	
Date:10 Auguste 2026	
Sheet TITLE	
ELEVATIONS	
PAPER SIZE	A3

PROJECT

STUDY FOR
MAIZE DRYING
SHED



PERSPECTIVE



NOTES

- 1. This Drawing is protected under the copyright Act, and can not be used or reproduced in whole with out authors consent.
- 2. Read only figured dimensions. All dimensions are in m unless or other wise stated all levels are in m.
- 3. All constrauction work is to comply with the latest R.B.S standard codes of practice,local Authorities by laws and file regulations.
- 4. All walls are less than 200mm Thick to be reinforced with hoop iron at every alternative Coarse.
- 5. All waste Pipes are to be in duct and the bends to have all cleaning eyes accessible from Outside
- 6. All R.C works to structure engineer's Detail
- 7. Provide 1 law of 600*600*50mm Precast concrete paving slabs around the building unless otherwise shown
- 8. ALL Tube are made in Iron metal 60*40*1.5m.
- 9. All side Are covered by branding on sheet metal.

DETAILS

CLIENT:DUHAMIC ADRI	
LOCATION	NGORORERO: DISTRICT
	KAGEYO: SECTIONS
	RWAMAMARA: Cell
	MUBUGA: VILLAGE
Scale: 1/150	
Date:10 Auguste 2026	
Sheet TITLE	
PERSPECTIVES	
PAPER SIZE	A3

PROJECT

STUDY FOR MAIZE DRYING SHED	



PERSPECTIVE



NOTES

- 1. This Drawing is protected under the copyright Act, and can not be used or reproduced in whole with out authors consent.
- 2. Read only figured dimensions. All dimensions are in m unless or other wise stated all levels are in m.
- 3. All constraction work is to comply with the latest R.B.S standard codes of practice,local Authorities by laws and file regulations.
- 4. All walls are less than 200mm Thick to be reinforced with hoop iron at every alternative Coarse.
- 5. All waste Pipes are to be in duct and the bends to have all cleaning eyes accessible from Outside
- 6. All R.C works to structure engineer's Detail
- 7. Provide 1 law of 600*600*50mm Precast concrete paving slabs around the building unless otherwise shown
- 8. ALL Tube are made in Iron metal 60*40*1.5m.
- 9. All side Are covered by branding on sheet metal.

DETAILS



CLIENT:DUHAMIC ADRI	
LOCATION	NGORORERO: DISTRICT
	KAGEYO: SECTIONS
	KWAMAMARA: Cell
	MUBUGA: VILLAGE
Scale: 1/150	
Date:10 Auguste 2026	
Sheet TITLE	
PERSPECTIVES	
PAPER SIZE	A3

PROJECT

STUDY FOR
MAIZE DRYING
SHED



ROOF PLAN

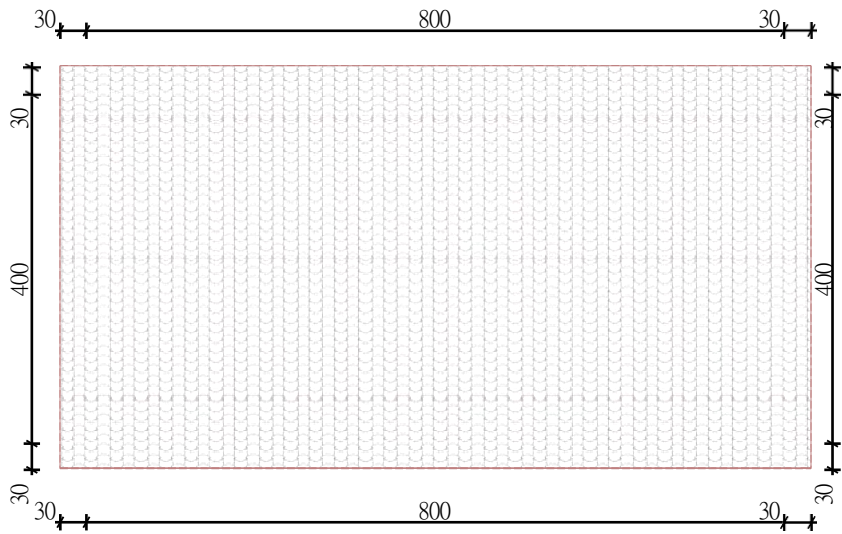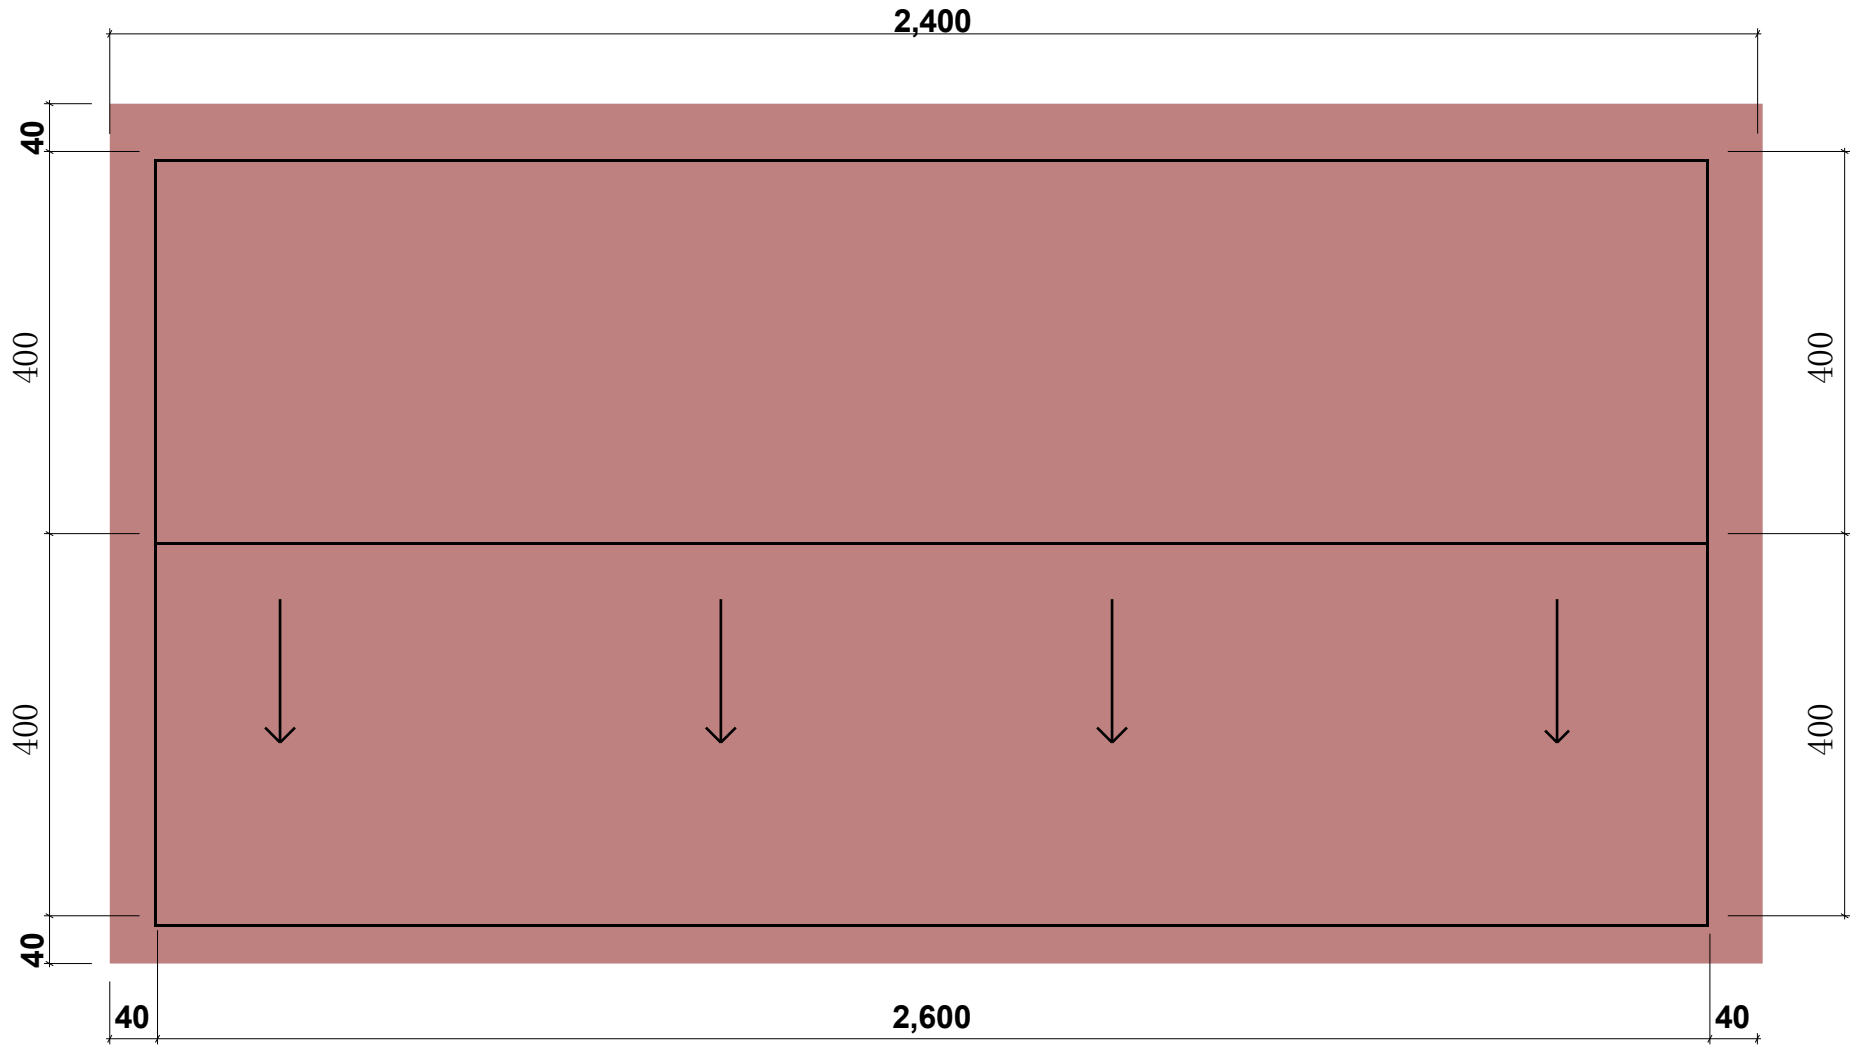

0. Ground Floor (1) 1:100

NOTES

- 1. This Drawing is protected under the copyright Act, and can not be used or reproduced in whole with out authors consent.
- 2. Read only figured dimensions. All dimensions are in m unless or other wise stated all levels are in m.
- 3. All constraction work is to comply with the latest R.B.S standard codes of practice,local Authorities by laws and file regulations.
- 4. All walls are less than 200mm Thick to be reinforced with hoop iron at every alternative Coarse.
- 5. All waste Pipes are to be in duct and the bends to have all cleaning eyes accessible from Outside
- 6. All R.C works to structure engineer's Detail
- 7. Provide 1 law of 600*600*50mm Precast concrete paving slabs around the building unless otherwise shown
- 8. ALL Tube are made in Iron metal 60*40*1.5m.
- 9. All side Are covered by branding on sheet metal.

DETAILS

CLIENT:DUHAMIC ADRI	
LOCATION	NGORORERO: DISTRICT
	KAGEYO: SECTIONS
	RWAMAMARA: Cell
	MUBUGA: VILLAGE
Scale: 1/150	
Date:10 Auguste 2026	
Sheet TITLE	
ROOF PLAN	
DIMENSION	
m	
PAPER SIZE	A3

PROJECT

STUDY FOR
MAIZE DRYING
SHED

