


GROUND PLAN

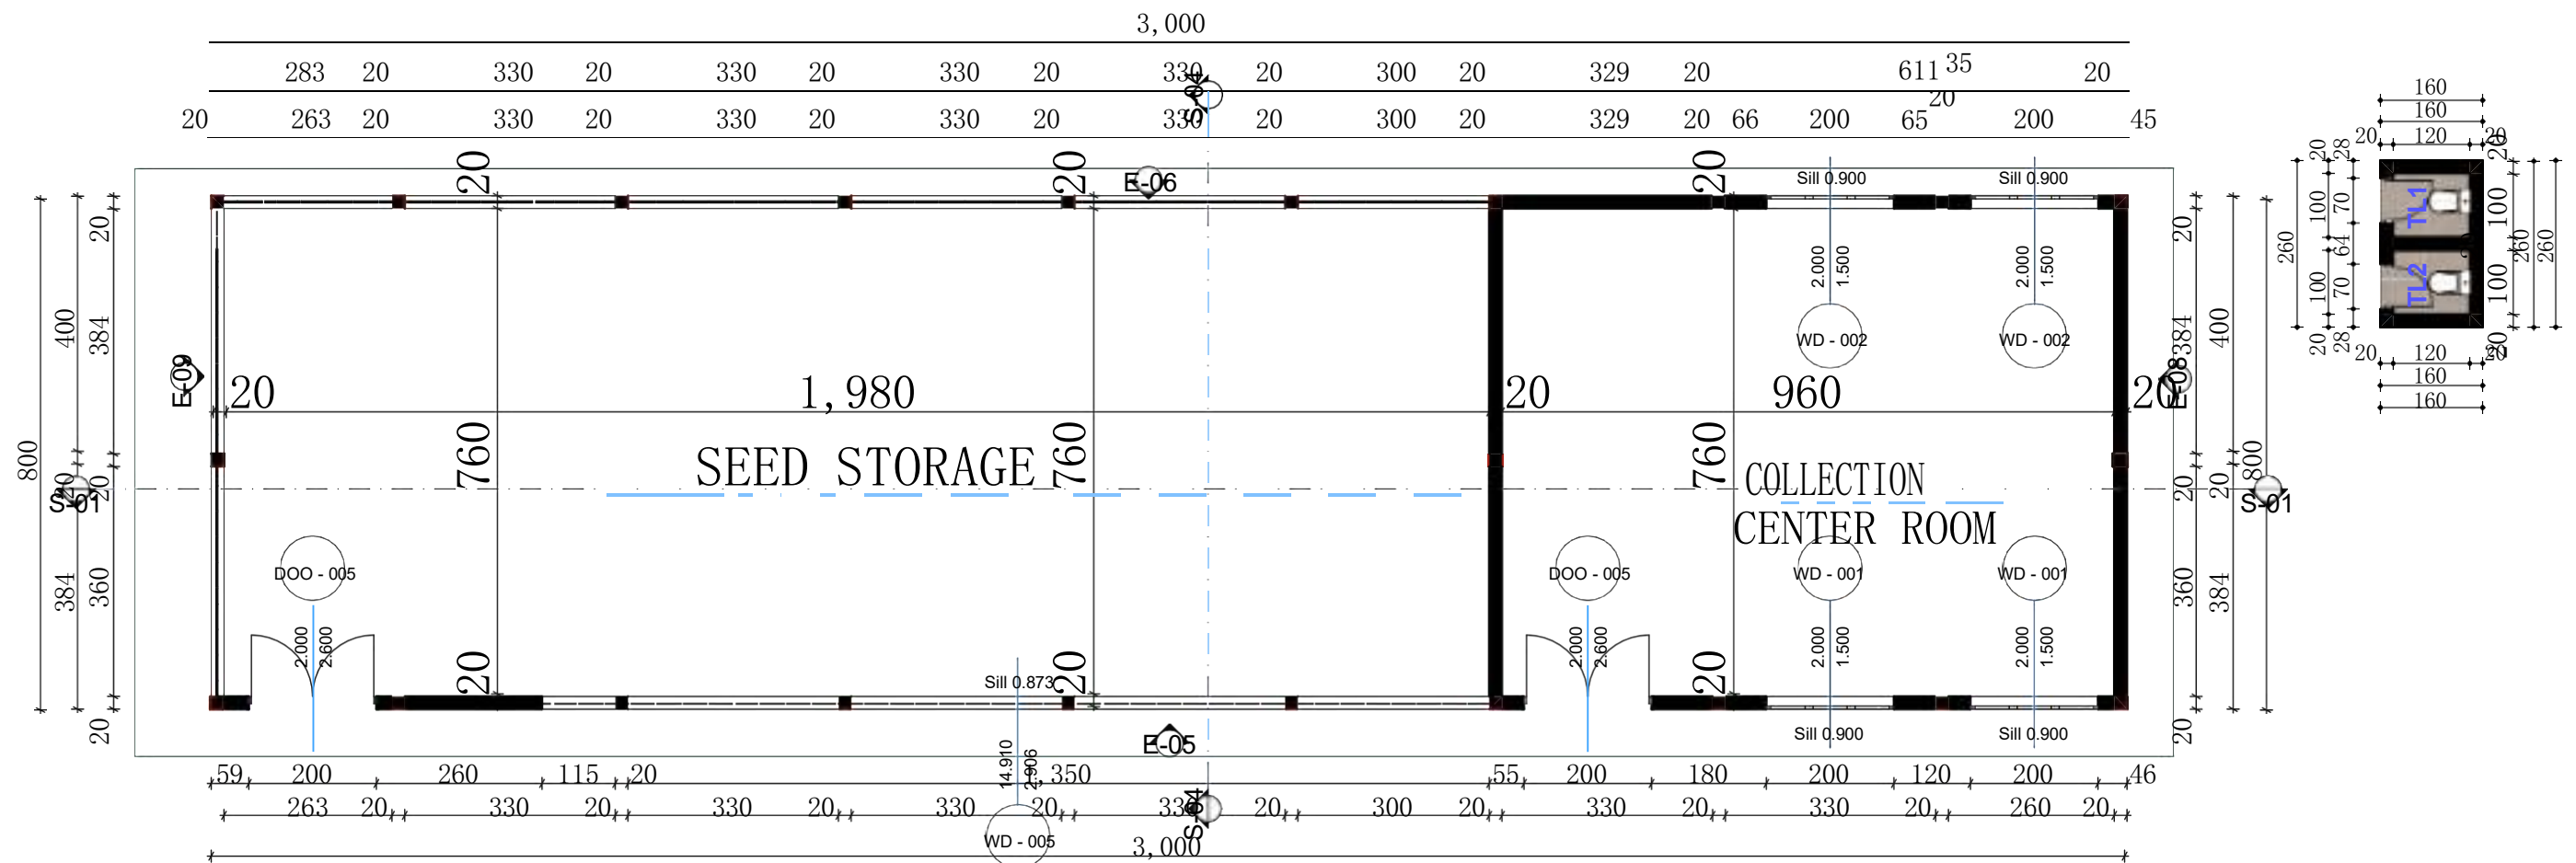

NOTES

1. This Drawing is protected under the copyright Act, and can not be used or reproduced in whole with out authors consent.
2. Read only figured dimensions. All dimensions are in m unless or other wise stated all levels are in m.
3. All construction work is to comply with the latest R.B.S standard codes of practice, local Authorities by laws and file regulations.
4. All walls are less than 200mm Thick to be reinforced with hoop iron at every alternative Coarse.
5. All waste Pipes are to be in duct and the bends to have all cleaning eyes accessible from Outside
6. All R.C works to structure engineer's Detail
7. Provide 1 law of 600*600*50mm Precast concrete paving slabs around the building unless otherwise shown
8. ALL Tube are made in Iron metal 60*40*1.5m.
9. All side are covered by branding on sheet metal.

DETAILS

CLIENT: DUHAMIC ADRI

LOCATION

NGORORERO: DISTRICT
KAVUMU: SECTORS
RUGESHI: Cell
UMWIYANIKE: VILLAGE

Scale: 1/150

Date:10 Auguste 2026

Sheet TITLE

GROUND PLAN

PAPER SIZE

A3

DIMENSION

m


PROJECT

STUDY FOR PATATOES SEED STORAGE AND PATATOES


COLLECTION
CENTER



FRONT VIEW

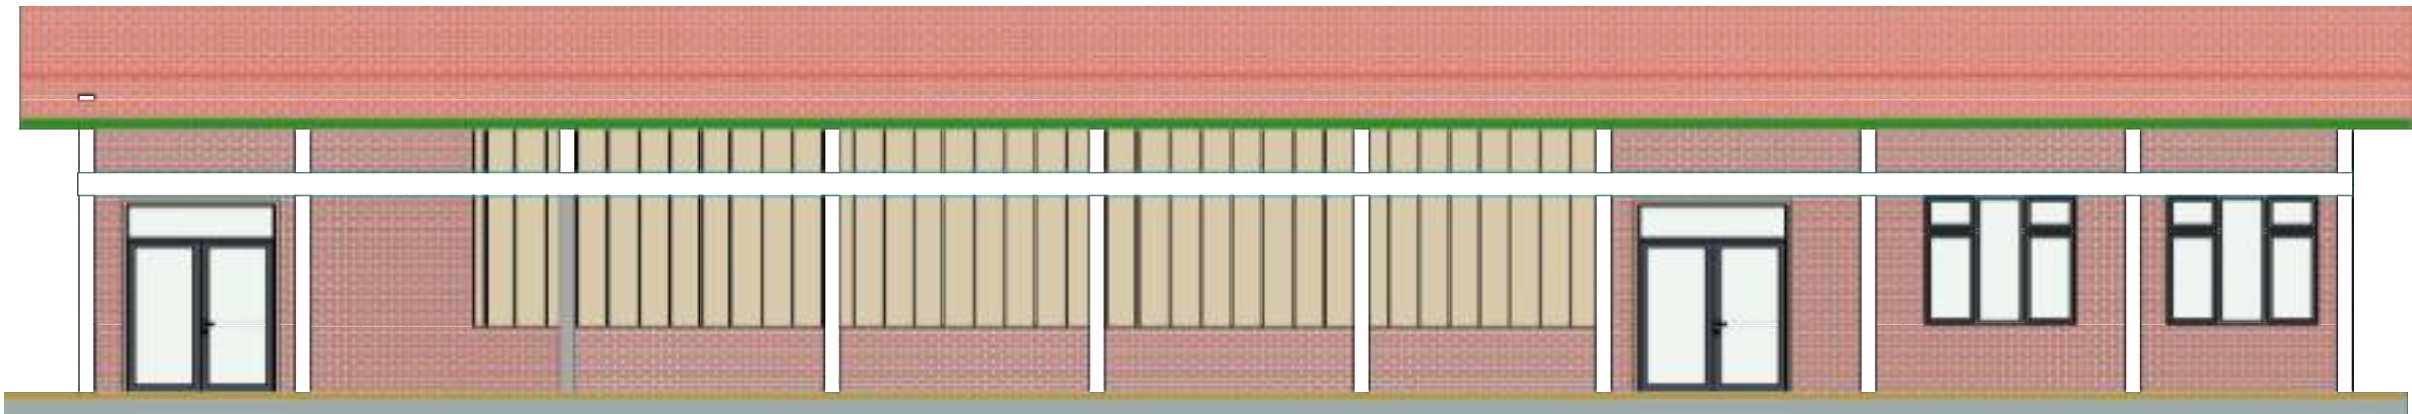

BACK VIEW

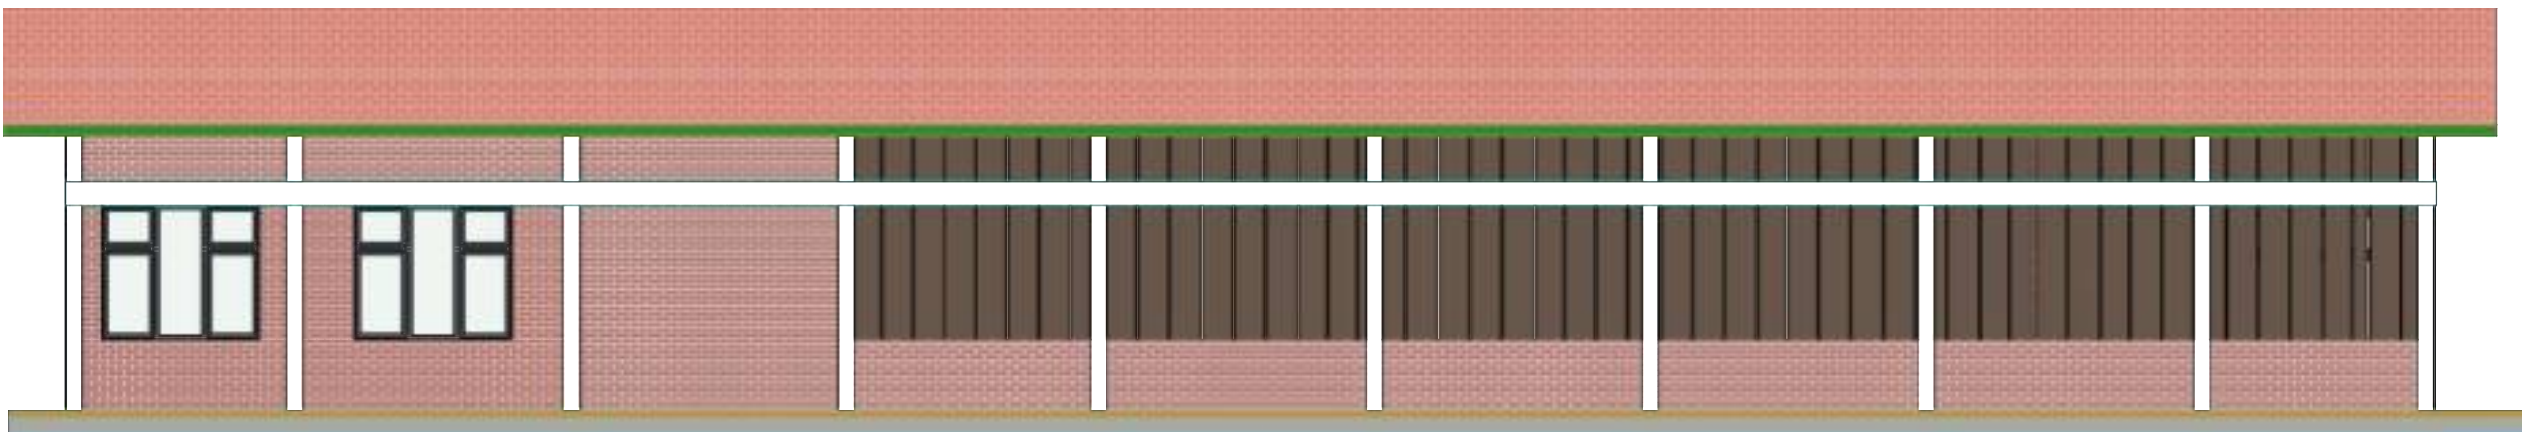

NOTES

1. This Drawing is protected under the copyright Act, and can not be used or reproduced in whole with out authors consent.
2. Read only figured dimensions. All dimensions are in m unless or other wise stated all levels are in m.
3. All constraction work is to comply with the latest R.B.S standard codes of practice,local Authorities by laws and file regulations.
4. All walls are less than 200mm Thick to be reinforced with hoop iron at every alternative Coarse.
5. All waste Pipes are to be in duct and the bends to have all cleaning eyes accessible from Outside
6. All R.C works to structure engineer's Detail
7. Provide 1 law of 600*600*50mm Precast concrete paving slabs around the building unless otherwise shown
8. ALL Tube are made in Iron metal 60*40*1.5m.
9. All side Are covered by branding on sheet metal.

DETAILS


CLIENT:DUHOMIC ADRI	
LOCATION	NGORORERO: DISTRICT
	KAYUMU: SECTIONS
	RUGESHI: Cell
	UMWYANIKE: VILLAGE
Scale: 1/150	
Date:10 Auguste 2026	
Sheet TITLE	
ELEVATIONS	
DIMENSION	
m	
PAPER SIZE	A3

PROJECT

STUDY FOR PATATOES SEED STORAGE AND PATATOES COLLECTION CENTER	



LEFT VIEW

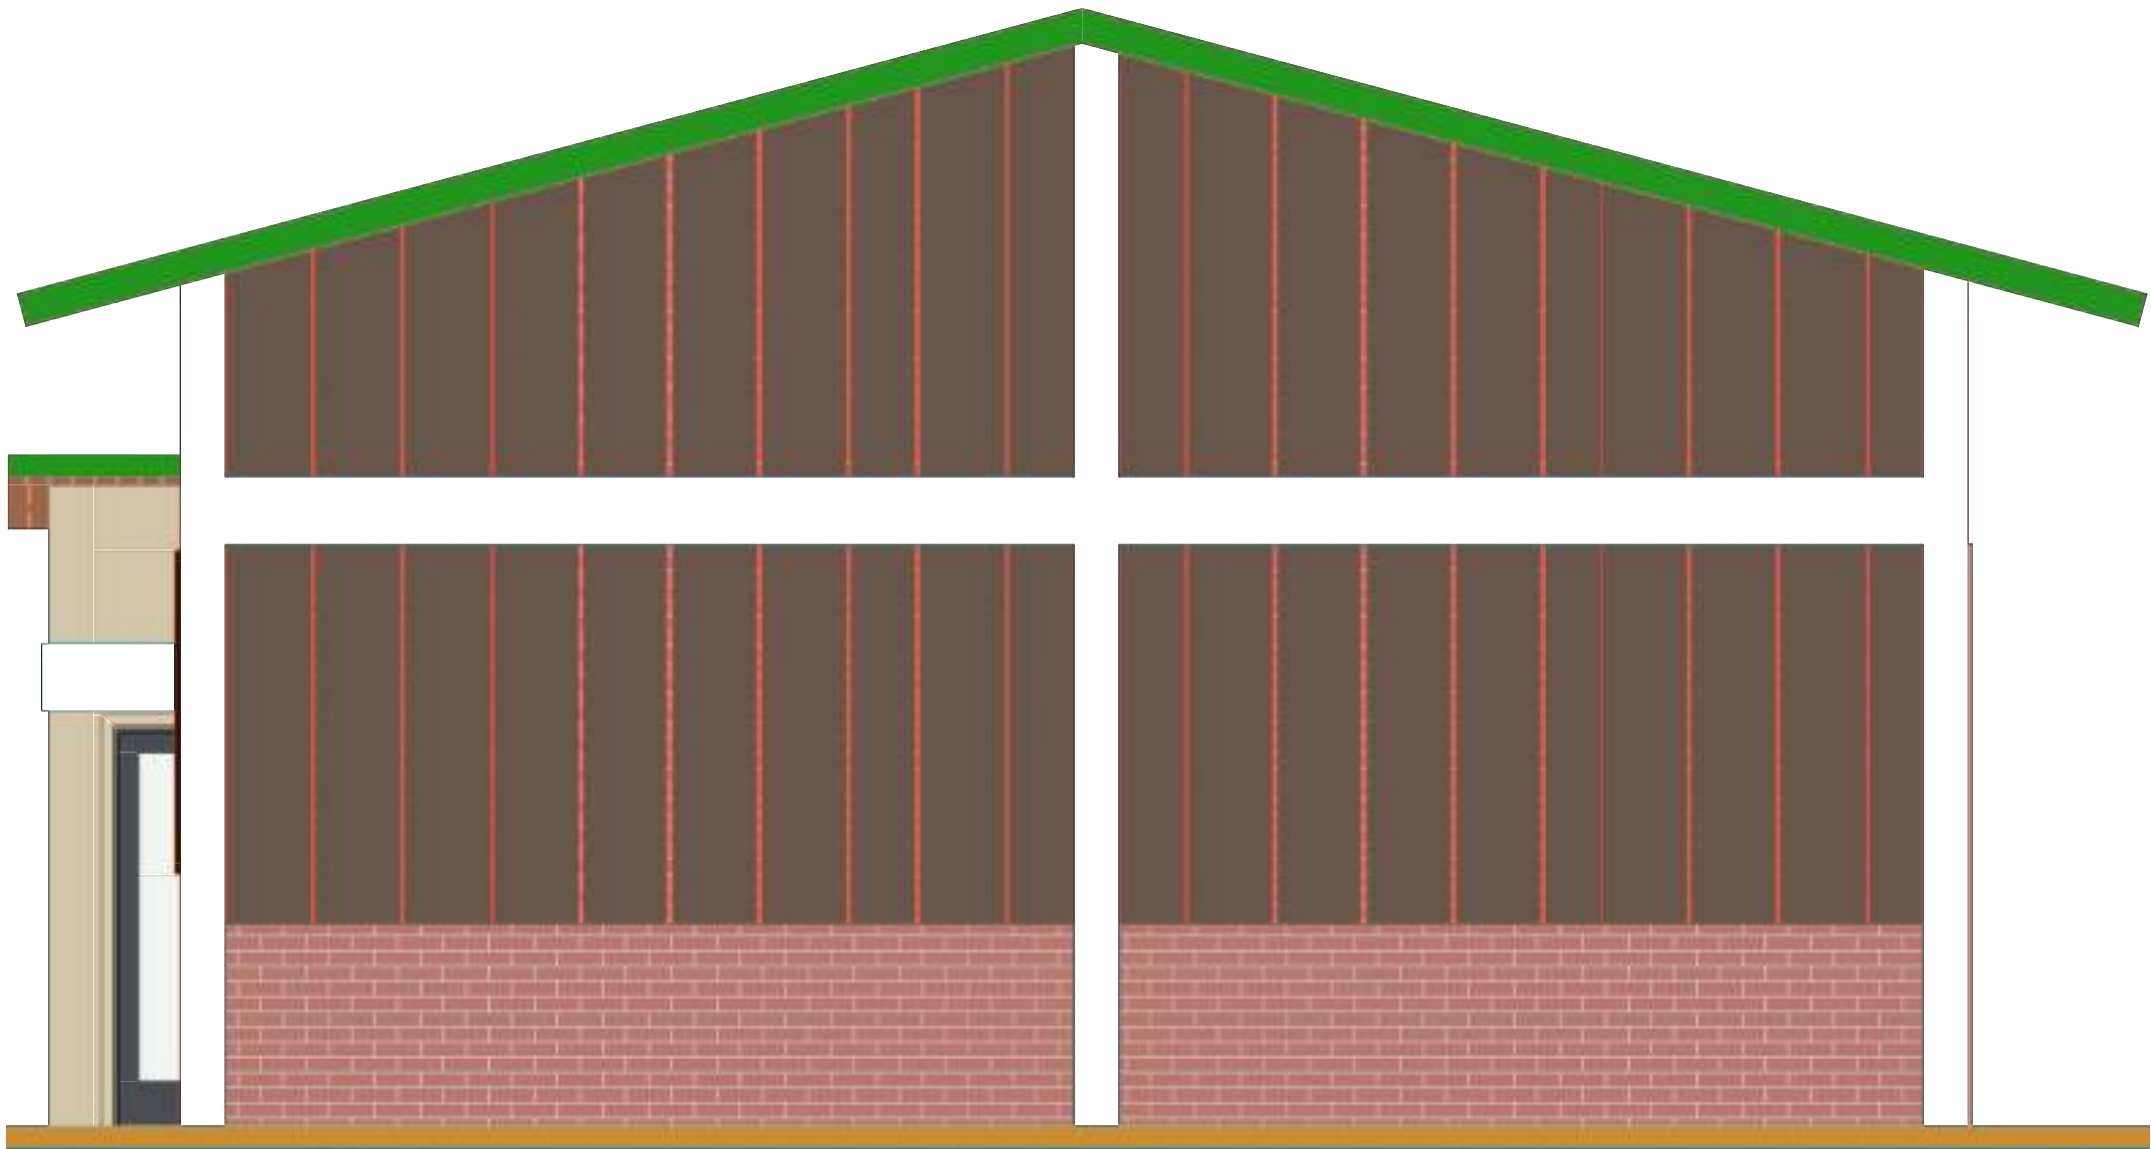

NOTES

- 1. This Drawing is protected under the copyright Act, and can not be used or reproduced in whole with out authors consent.
- 2. Read only figured dimensions. All dimensions are in m unless or other wise stated all levels are in m.
- 3. All constrauction work is to comply with the latest R.B.S standard codes of practice,local Authorities by laws and file regulations.
- 4. All walls are less than 200mm Thick to be reinforced with hoop iron at every alternative Coarse.
- 5. All waste Pipes are to be in duct and the bends to have all cleaning eyes accessible from Outside
- 6. All R.C works to structure engineer's Detail
- 7. Provide 1 law of 600*600*50mm Precast concrete paving slabs around the building unless otherwise shown
- 8. ALL Tube are made in Iron metal 60*40*1.5m.
- 9. All side Are covered by branding on sheet metal.

DETAILS


CLIENT:DUHAMIC ADRI	
LOCATION	NGORORERO:DISTRICT
	KAVUMU:SECTIONS
	RUGESHI:Cell
	UMWILYANIKE:VILLAGE
Scale: 1/150	
Date:10 Auguste 2026	
Sheet TITLE	
ELEVATION	
DIMENSION	
m	
PAPER SIZE	A3

PROJECT

STUDY FOR PATATOES SEED STORAGE AND PATATOES COLLECTION CENTER	



RIGHT VIEW

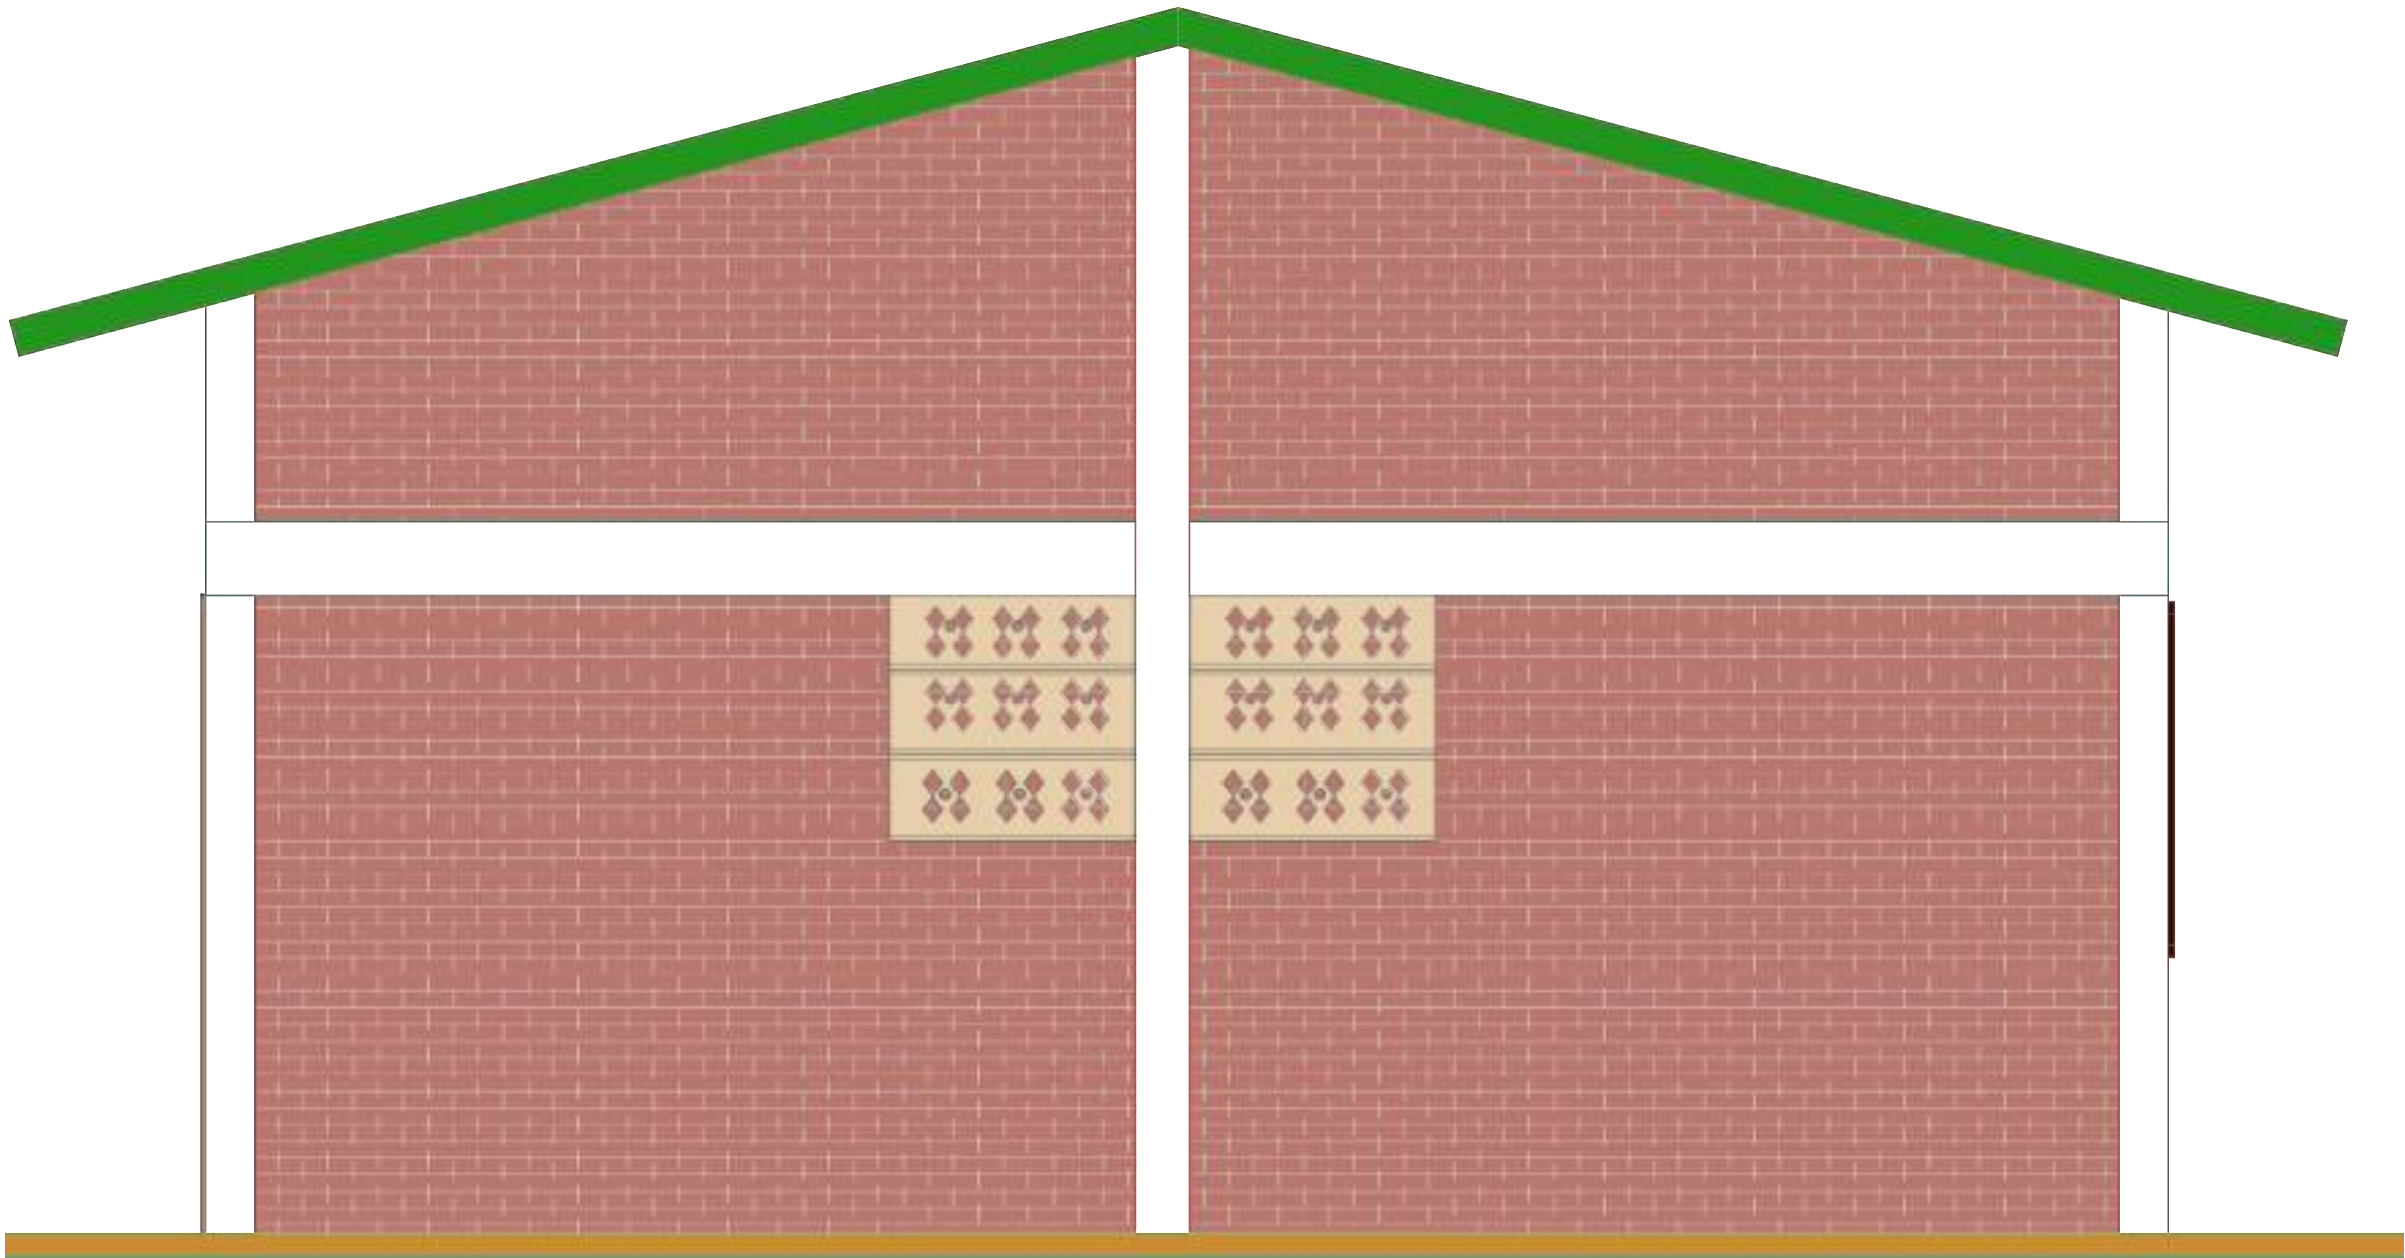

NOTES

1. This Drawing is protected under the copyright Act, and can not be used or reproduced in whole with out authors consent.
2. Read only figured dimensions. All dimensions are in m unless or other wise stated all levels are in m.
3. All constraction work is to comply with the latest R.B.S standard codes of practice,local Authorities by laws and file regulations.
4. All walls are less than 200mm Thick to be reinforced with hoop iron at every alternative Coarse.
5. All waste Pipes are to be in duct and the bends to have all cleaning eyes accessible from Outside
6. All R.C works to structure engineer's Detail
7. Provide 1 law of 600*600*50mm Precast concrete paving slabs around the building unless otherwise shown
8. ALL Tube are made in Iron metal 60*40*1.5m.
9. All side Are covered by branding on sheet metal.

DETAILS


CLIENT:DUHAMIC ADRI	
LOCATION	NGORORERO:DISTRICT
	KAVUMU:SECTIONS
	RUGESHI:Cell
	UMWILYANIKE:VILLAGE
Scale: 1/150	
Date:10 Auguste 2026	
Sheet TITLE	
ELEVATION	
DIMENSION	
m	
PAPER SIZE	A3

PROJECT

STUDY FOR PATATOES SEED STORAGE AND PATATOES COLLECTION CENTER	



LONGITUDINAL SECTION

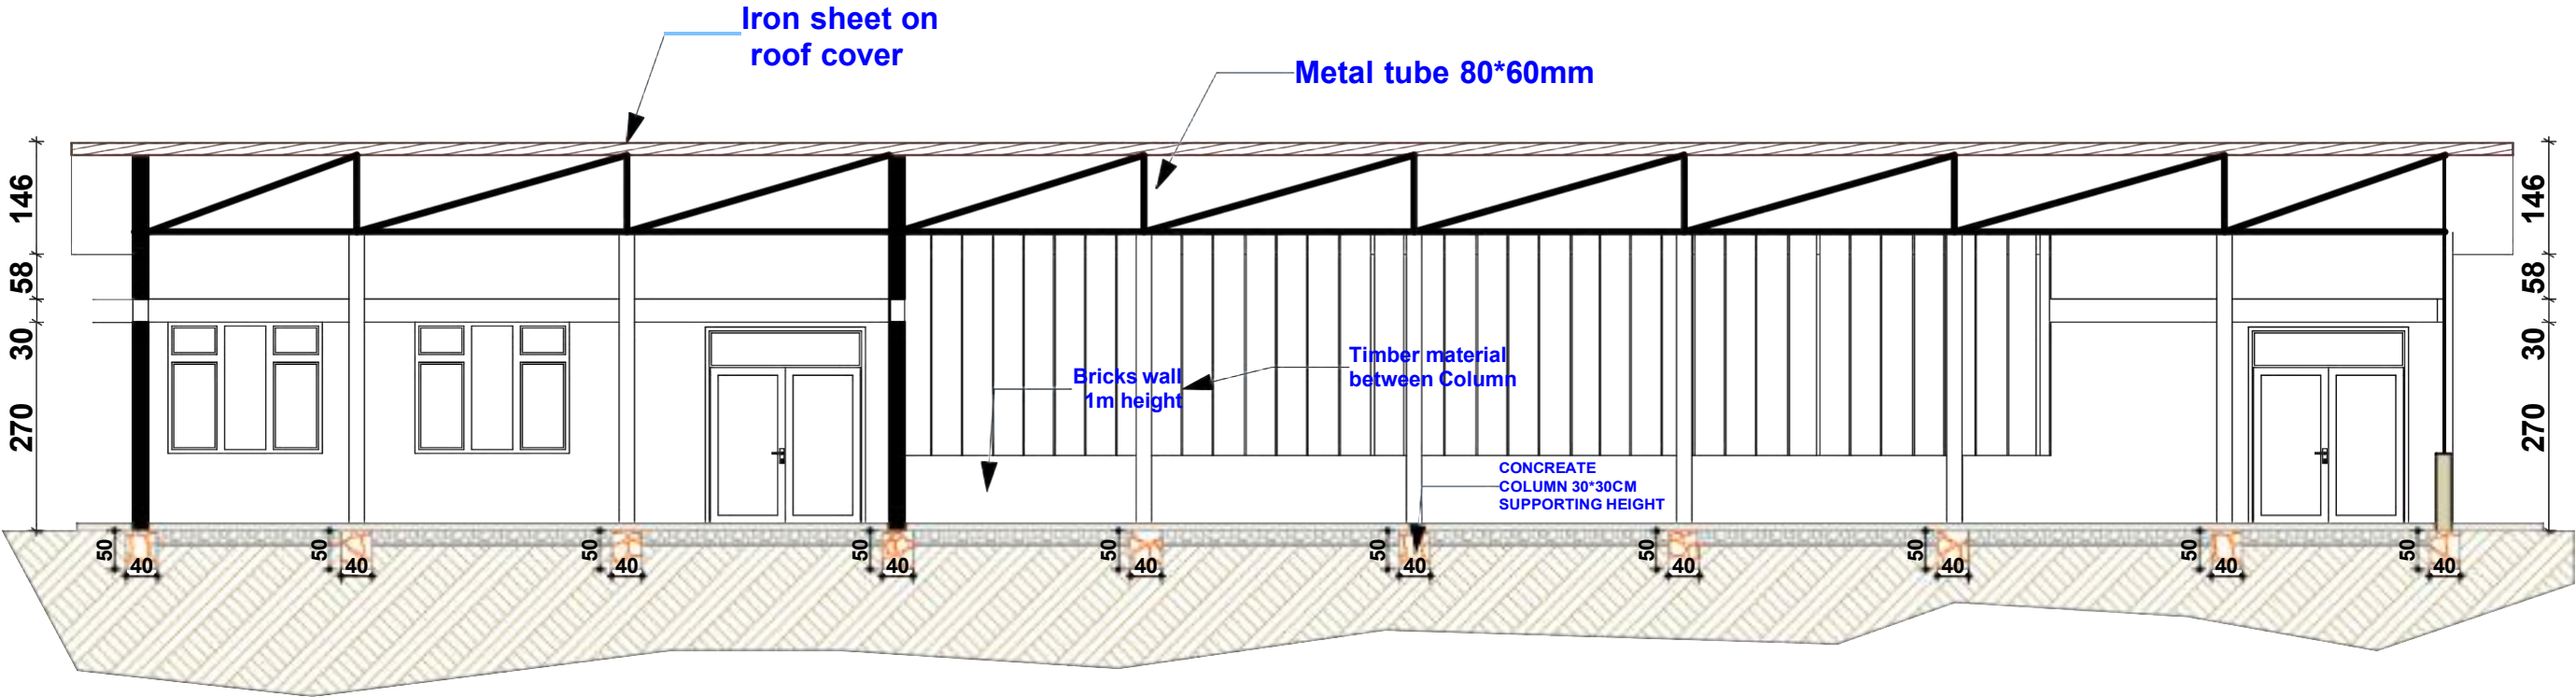

NOTES

1. This Drawing is protected under the copyright Act, and can not be used or reproduced in whole with out authors consent.
2. Read only figured dimensions. All dimensions are in m unless or other wise stated all levels are in m.
3. All constraction work is to comply with the latest R.B.S standard codes of practice,local Authorities by laws and file regulations.
4. All walls are less than 200mm Thick to be reinforced with hoop iron at every alternative Coarse.
5. All waste Pipes are to be in duct and the bends to have all cleaning eyes accessible from Outside
6. All R.C works to structure engineer's Detail
7. Provide 1 law of 600*600*50mm Precast concrete paving slabs around the building unless otherwise shown
8. ALL Tube are made in Iron metal 60*40*1.5m.
9. All side Are covered by branding on sheet metal.

DETAILS

CLIENT:DUHAMIC ADRI

LOCATION

NGORORERO:DISTRICT
KAVUMU:SECTORS
RUGESHI:Cell
UMWIYANIKE:VILLAGE

Scale: 1/150

Date:10 Auguste 2026

Sheet TITLE
SECTION

PAPER SIZE A3

DIMENSION

m


PROJECT

STUDY FOR PATATOES SEED
STORAGE AND PATATOES
COLLECTION
CENTER



DUHAMIC ADRI

TRANSVERSE SECTION

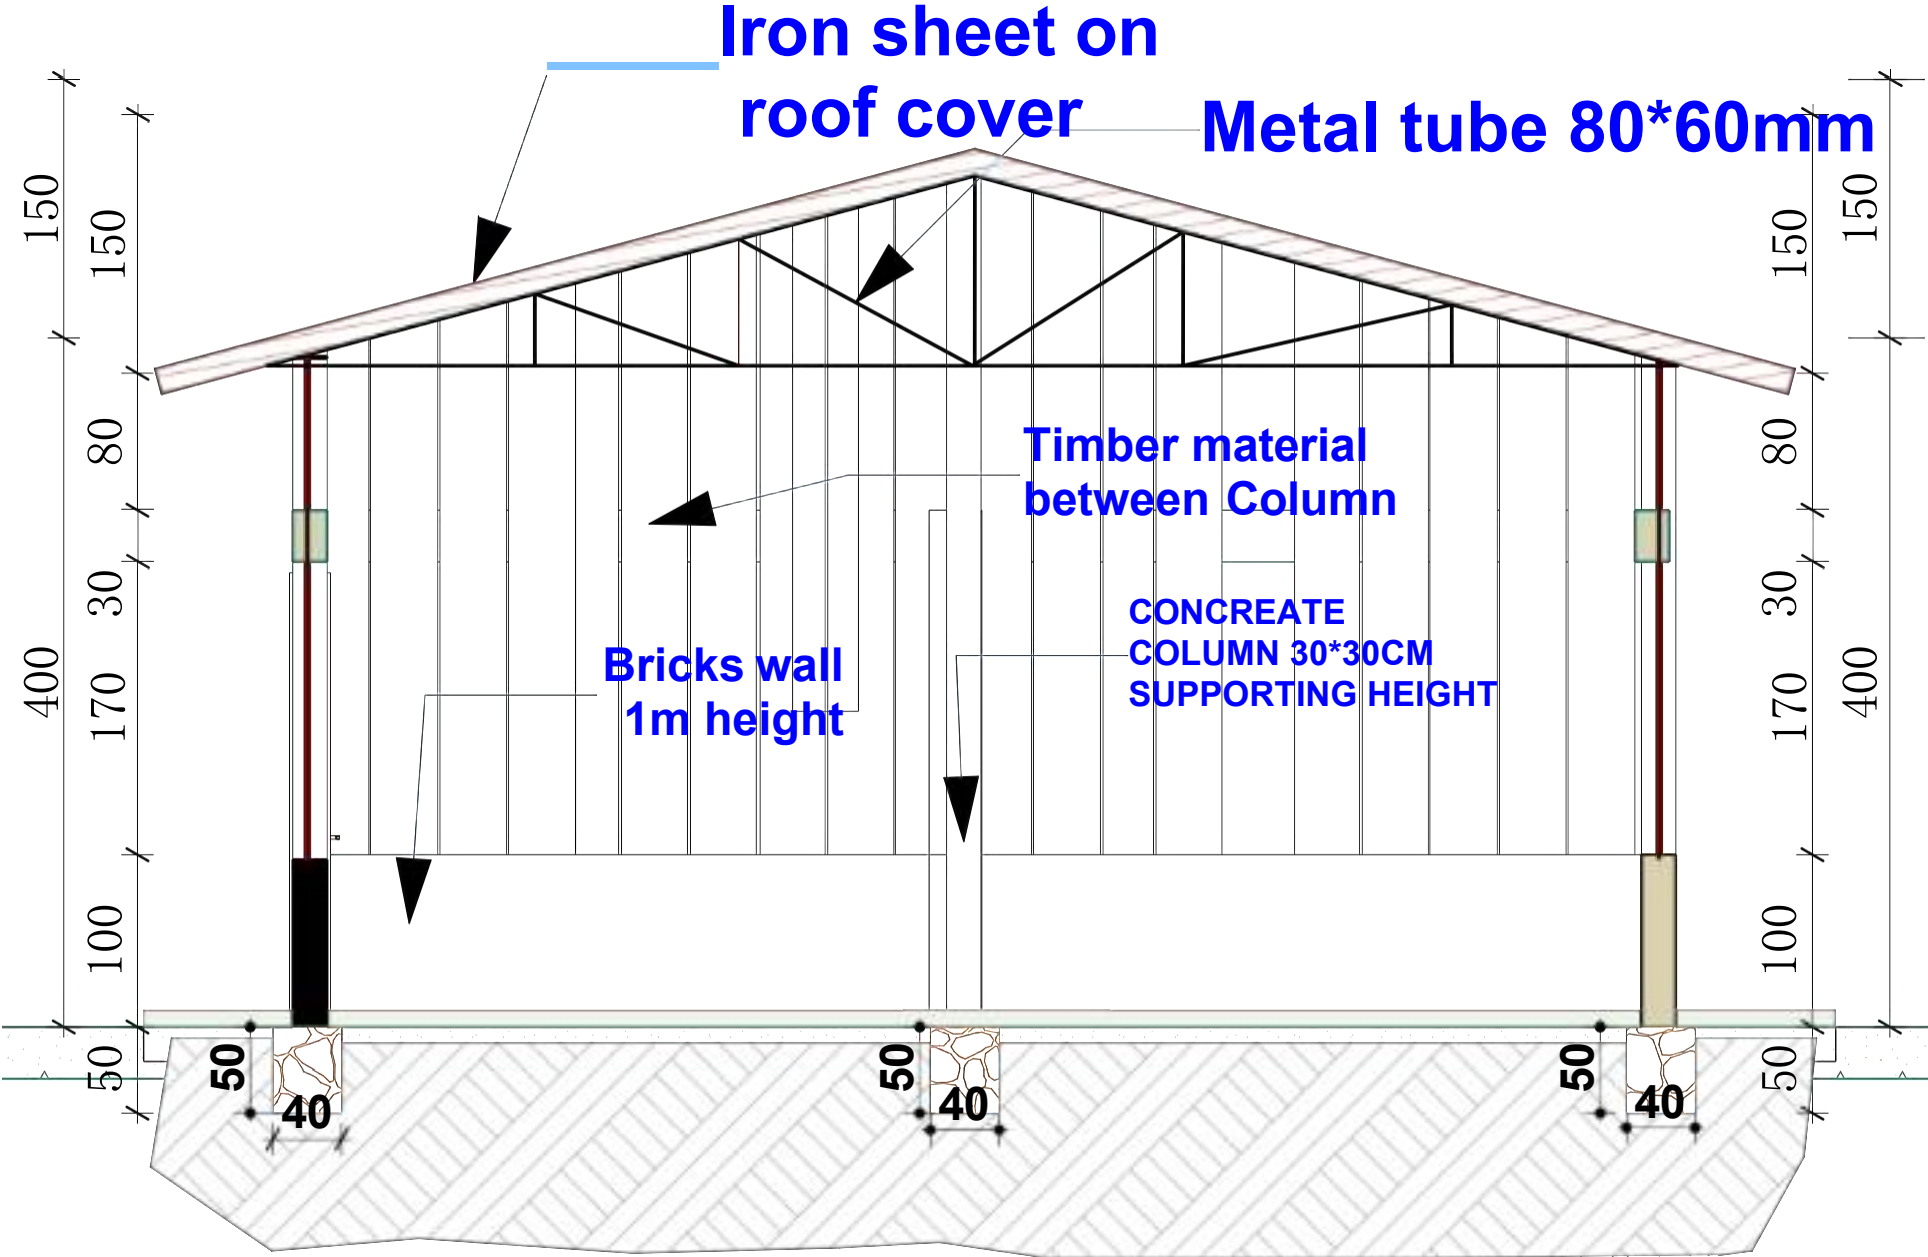

NOTES

1. This Drawing is protected under the copyright Act, and can not be used or reproduced in whole with out authors consent.
2. Read only figured dimensions. All dimensions are in m unless or other wise stated all levels are in m.
3. All construction work is to comply with the latest R.B.S standard codes of practice, local Authorities by laws and file regulations.
4. All walls are less than 200mm Thick to be reinforced with hoop iron at every alternative Coarse.
5. All waste Pipes are to be in duct and the bends to have all cleaning eyes accessible from Outside
6. All R.C works to structure engineer's Detail
7. Provide 1 law of 600*600*50mm Precast concrete paving slabs around the building unless otherwise shown
8. ALL Tube are made in Iron metal 60*40*1.5m.
9. All side Are covered by branding on sheet metal.

DETAILS

CLIENT: DUHOMIC ADRI

LOCATION

NGORORERO: DISTRICT
KAVUMU: SECTORS
RUGESHI: Cell
UMWIYANTIKE: VILLAGE

Scale: 1/150

Date: 10 Auguste 2026

Sheet TITLE
ELEVATION

PAPER SIZE A3

DIMENSION

m


PROJECT

STUDY FOR PATATOES SEED
STORAGE AND PATATOES
COLLECTION
CENTER



DUHOMIC ADRI

ROOF PLAN

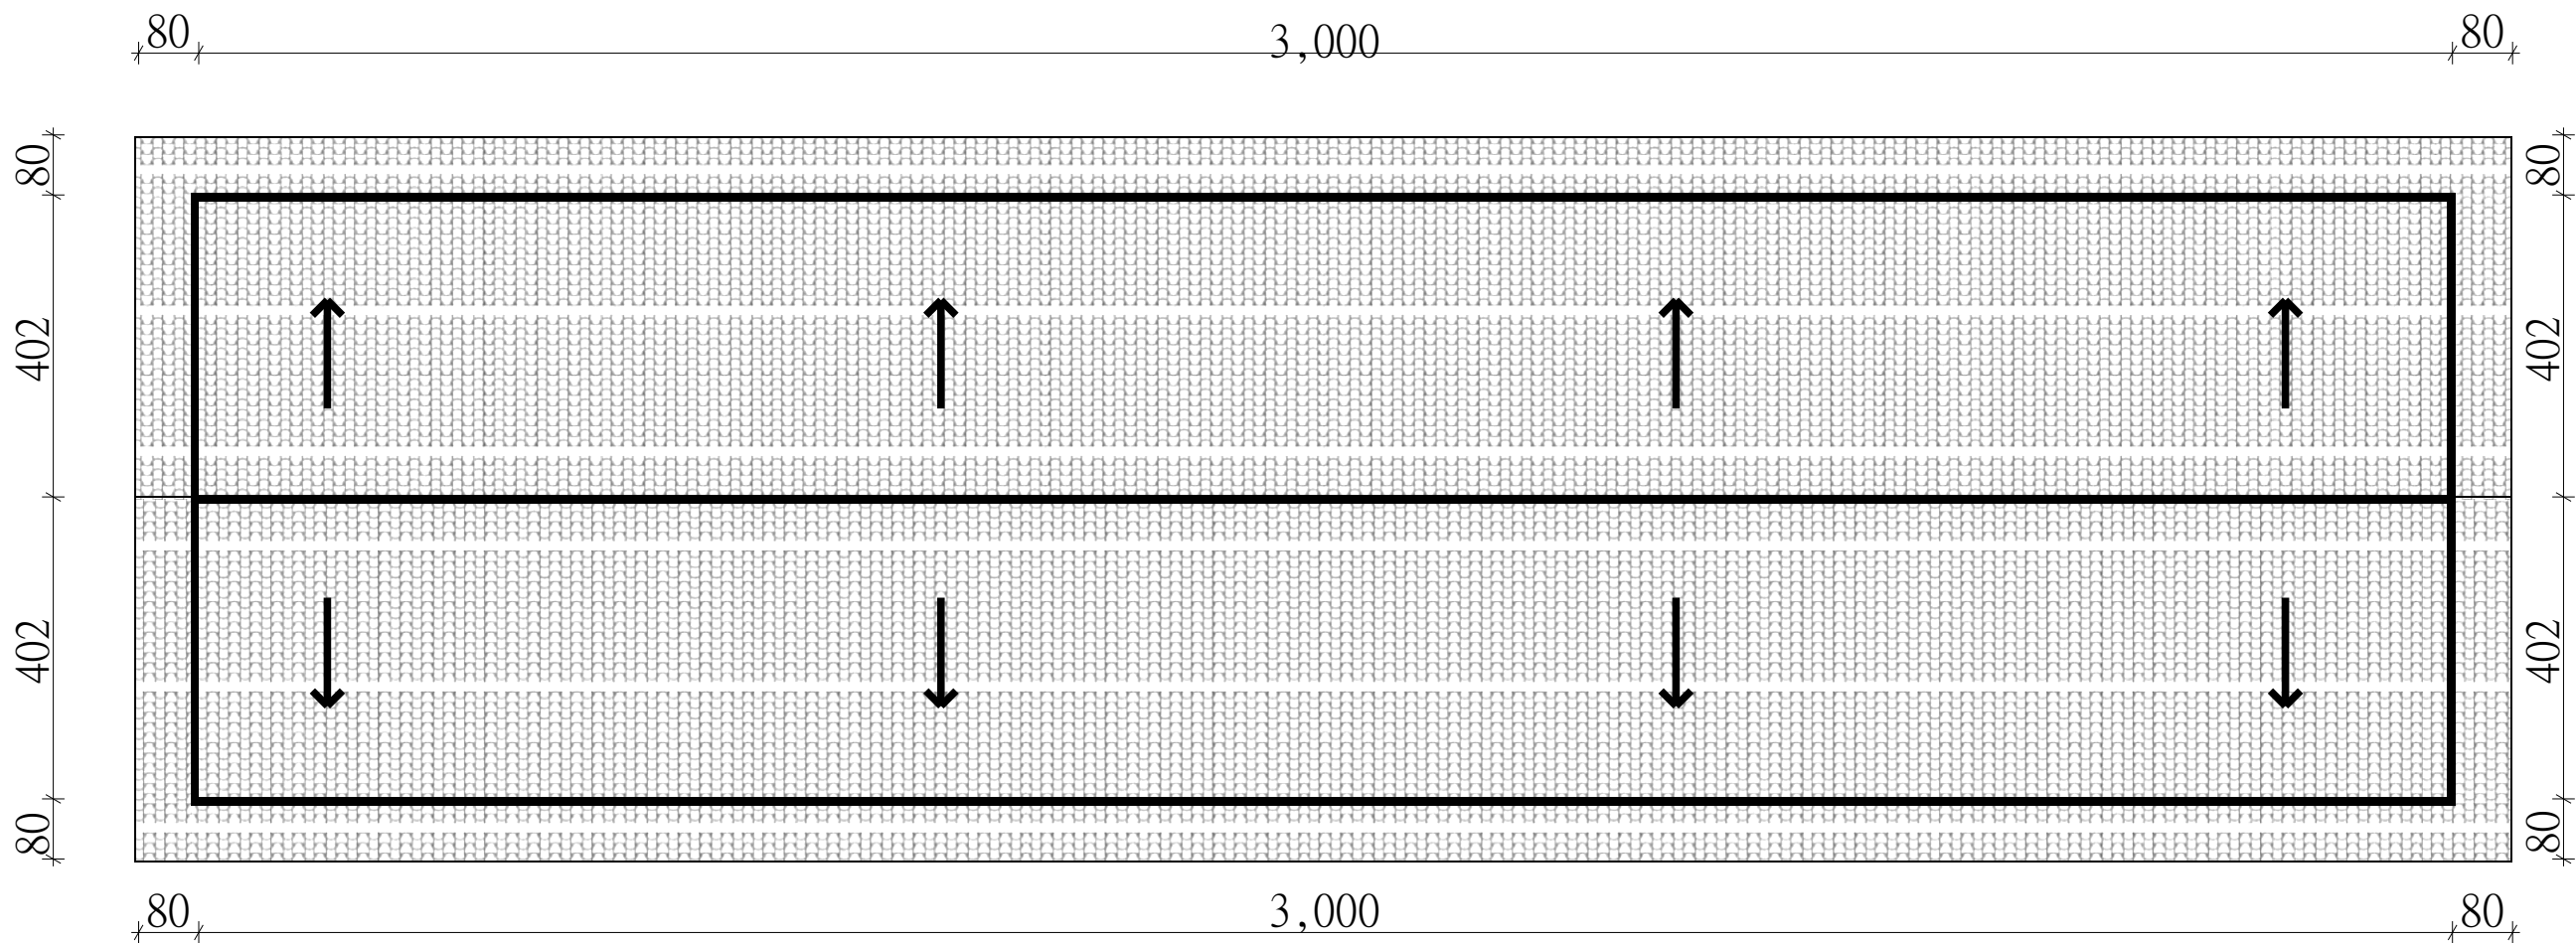

NOTES

- 1. This Drawing is protected under the copyright Act, and can not be used or reproduced in whole with out authors consent.
- 2. Read only figured dimensions. All dimensions are in m unless or other wise stated all levels are in m.
- 3. All constraction work is to comply with the latest R.B.S standard codes of practice,local Authorities by laws and file regulations.
- 4. All walls are less than 200mm Thick to be reinforced with hoop iron at every alternative Coarse.
- 5. All waste Pipes are to be in duct and the bends to have all cleaning eyes accessible from Outside
- 6. All R.C works to structure engineer's Detail
- 7. Provide 1 law of 600*600*50mm Precast concrete paving slabs around the building unless otherwise shown
- 8. ALL Tube are made in Iron metal 60*40*1.5m.
- 9. All side Are covered by branding on sheet metal.

DETAILS

CLIENT:DUHAMIC ADRI	
LOCATION	NGORORERO:DISTRICT
	KAVUMU:SECTORS
	RUGESHI:Cell
Scale: 1/150	UMWIYANIKE:VILLAGE
Date:10 Auguste 2026	DIMENSION
Sheet TITLE	
ROOF PLAN	
PAPER SIZE	A3
m	

PROJECT

STUDY FOR PATATOES SEED
STORAGE AND PATATOES
COLLECTION
CENTER



PERSPECTIVE



NOTES

- 1. This Drawing is protected under the copyright Act, and can not be used or reproduced in whole with out authors consent.
- 2. Read only figured dimensions. All dimensions are in m unless or other wise stated all levels are in m.
- 3. All constraction work is to comply with the latest R.B.S standard codes of practice,local Authorities by laws and file regulations.
- 4. All walls are less than 200mm Thick to be reinforced with hoop iron at every alternative Coarse.
- 5. All waste Pipes are to be in duct and the bends to have all cleaning eyes accessible from Outside
- 6. All R.C works to structure engineer's Detail
- 7. Provide 1 law of 600*600*50mm Precast concrete paving slabs around the building unless otherwise shown
- 8. ALL Tube are made in Iron metal 60*40*1.5m.
- 9. All side Are covered by branding on sheet metal.

DETAILS

CLIENT:DUHAMIC ADRI	
LOCATION	NGORORERO: DISTRICT
	KAYUMU: SECTIONS
	RUGESHI: Cell
	UMWILYANIKE: VILLAGE
Scale: 1/150	
Date:10 Auguste 2026	
Sheet TITLE	
PERSPECTIVE	
PAPER SIZE	A3

PROJECT

STUDY FOR PATATOES SEED STORAGE AND PATATOES COLLECTION CENTER



PERSPECTIVE



NOTES

- 1. This Drawing is protected under the copyright Act, and can not be used or reproduced in whole with out authors consent.
- 2. Read only figured dimensions. All dimensions are in m unless or other wise stated all levels are in m.
- 3. All constrauction work is to comply with the latest R.B.S standard codes of practice,local Authorities by laws and file regulations.
- 4. All walls are less than 200mm Thick to be reinforced with hoop iron at every alternative Coarse.
- 5. All waste Pipes are to be in duct and the bends to have all cleaning eyes accessible from Outside
- 6. All R.C works to structure engineer's Detail
- 7. Provide 1 law of 600*600*50mm Precast concrete paving slabs around the building unless otherwise shown
- 8. ALL Tube are made in Iron metal 60*40*1.5m.
- 9. All side Are covered by branding on sheet metal.

DETAILS

CLIENT:DUHAMIC ADRI	
LOCATION	NGORORERO: DISTRICT
	KAYUMU: SECTIONS
	RUGESHI: Cell
	UMWILYANIKE: VILLAGE
Scale: 1/150	
Date:10 Auguste 2026	
Sheet TITLE	
PERSPECTIVE	
PAPER SIZE	A3

PROJECT

STUDY FOR PATATOES SEED STORAGE AND PATATOES COLLECTION CENTER	



PERSPECTIVE



NOTES

- 1. This Drawing is protected under the copyright Act, and can not be used or reproduced in whole with out authors consent.
- 2. Read only figured dimensions. All dimensions are in m unless or other wise stated all levels are in m.
- 3. All constraction work is to comply with the latest R.B.S standard codes of practice,local Authorities by laws and file regulations.
- 4. All walls are less than 200mm Thick to be reinforced with hoop iron at every alternative Coarse.
- 5. All waste Pipes are to be in duct and the bends to have all cleaning eyes accessible from Outside
- 6. All R.C works to structure engineer's Detail
- 7. Provide 1 law of 600*600*50mm Precast concrete paving slabs around the building unless otherwise shown
- 8. ALL Tube are made in Iron metal 60*40*1.5m.
- 9. All side Are covered by branding on sheet metal.

DETAILS

CLIENT:DUHAGIC ADRI	
LOCATION	NGORORERO: DISTRICT
	KAYUMU: SECTIONS
	RUGESHI: Cell
	UMWILYANIKE: VILLAGE
Scale: 1/150	
Date:10 Auguste 2026	
Sheet TITLE	
PERSPECTIVE	
PAPER SIZE	A3

PROJECT

STUDY FOR PATATOES SEED STORAGE AND PATATOES COLLECTION CENTER