
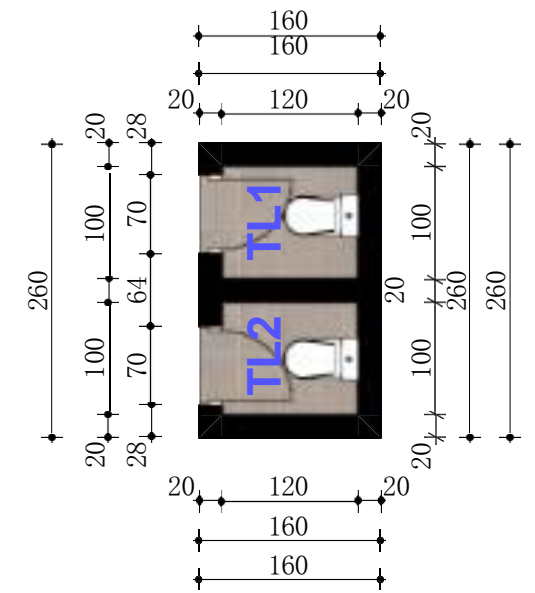


GROUND PLAN

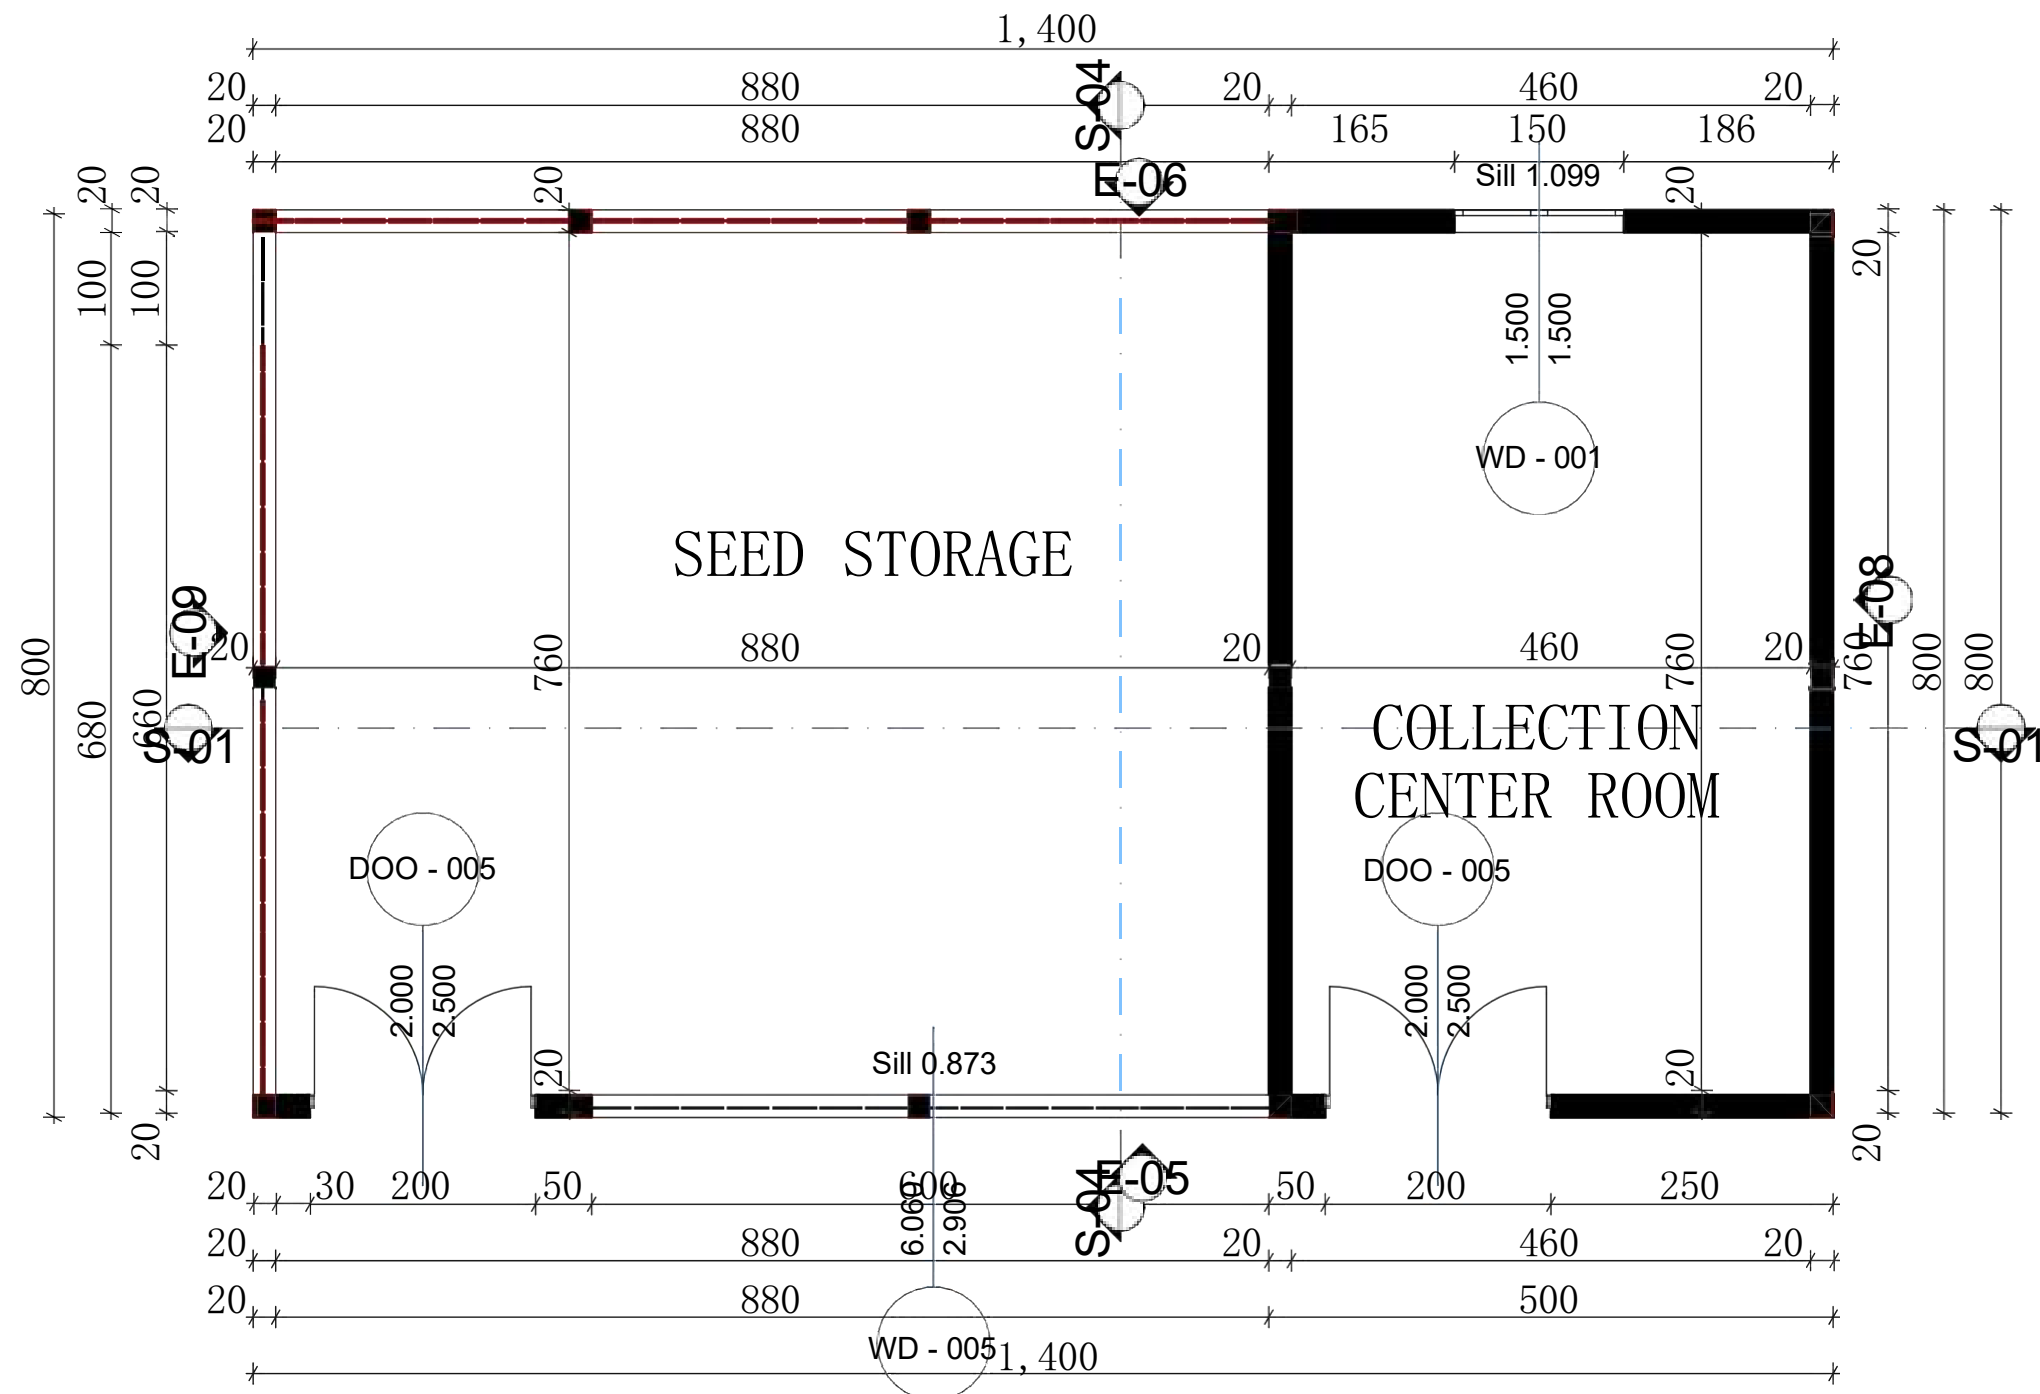

NOTES

1. This Drawing is protected under the copyright Act, and cannot be used or reproduced in whole without authors consent.
2. Read only figured dimensions. All dimensions are in m unless or otherwise stated all levels are in m.
3. All construction work is to comply with the latest R.B.S standard codes of practice, local Authorities by laws and file regulations.
4. All walls are less than 200mm Thick to be reinforced with hoop iron at every alternative Course.
5. All waste Pipes are to be in duct and the bends to have all cleaning eyes accessible from Outside
6. All R.C works to structure engineer's Detail
7. Provide 1 law of 600*600*50mm Precast concrete paving slabs around the building unless otherwise shown
8. ALL Tube are made in Iron metal 60*40*1.5m.
9. All side are covered by branding on sheet metal.

DETAILS

CLIENT:DUHAMIC ADRI

LOCATION

NGORORERO: DISTRICT
MUHANDA: SECTORS
RUTAGARA: Cell
RUKONDO: VILLAGE
Email: endagijimana883@gmail.com
Phone: 0787052643

Scale: 1/150

Date:10 Auguste 2026

Sheet TITLE

GROUND PLAN

PAPER SIZE

A3

PROJECT

STUDY FOR PATATOES SEED
STORAGE AND PATATOES
COLLECTION
CENTER



BACK VIEW



NOTES

- 1. This Drawing is protected under the copyright Act, and can not be used or reproduced in whole with out authors consent.
- 2. Read only figured dimensions. All dimensions are in m unless or other wise stated all levels are in m.
- 3. All constraction work is to comply with the latest R.B.S standard codes of practice,local Authorities by laws and file regulations.
- 4. All walls are less than 200mm Thick to be reinforced with hoop iron at every alternative Coarse.
- 5. All waste Pipes are to be in duct and the bends to have all cleaning eyes accessible from Outside
- 6. All R.C works to structure engineer's Detail
- 7. Provide 1 law of 600*600*50mm Precast concrete paving slabs around the building unless otherwise shown
- 8. ALL Tube are made in Iron metal 60*40*1.5m.
- 9. All side Are covered by branding on sheet metal.

DETAILS

CLIENT:DUHAMIC ADRI	
LOCATION	NGORORERO: DISTRICT
	MUHANDA: SECTORS
	RUTAGARA: Cell
	RUKONDO: VILLAGE
Scale: 1/150	
Date:10 Auguste 2026	
Sheet TITLE	
ELEVATIONS	
DIMENSION	
m	
PAPER SIZE	A3

PROJECT

STUDY FOR PATATOES
SEED STORAGE AND
PATATOES COLLECTION
CENTER



FRONT VIEW



NOTES

- 1. This Drawing is protected under the copyright Act, and can not be used or reproduced in whole with out authors consent.
- 2. Read only figured dimensions. All dimensions are in m unless or other wise stated all levels are in m.
- 3. All constraction work is to comply with the latest R.B.S standard codes of practice,local Authorities by laws and file regulations.
- 4. All walls are less than 200mm Thick to be reinforced with hoop iron at every alternative Coarse.
- 5. All waste Pipes are to be in duct and the bends to have all cleaning eyes accessible from Outside
- 6. All R.C works to structure engineer's Detail
- 7. Provide 1 law of 600*600*50mm Precast concrete paving slabs around the building unless otherwise shown
- 8. ALL Tube are made in Iron metal 60*40*1.5m.
- 9. All side Are covered by branding on sheet metal.

DETAILS


CLIENT:DUHAMIC ADRI	
LOCATION	NGORORERO: DISTRICT
	MUHANDA: SECTORS
	RUTAGARA: Cell
	RUKONDO: VILLAGE
Scale: 1/150	
Date:10 Auguste 2026	
Sheet TITLE	
ELEVATIONS	
DIMENSION	
m	
PAPER SIZE	A3

PROJECT

STUDY FOR PATATOES SEED STORAGE AND PATATOES COLLECTION CENTER	



LEFT VIEW

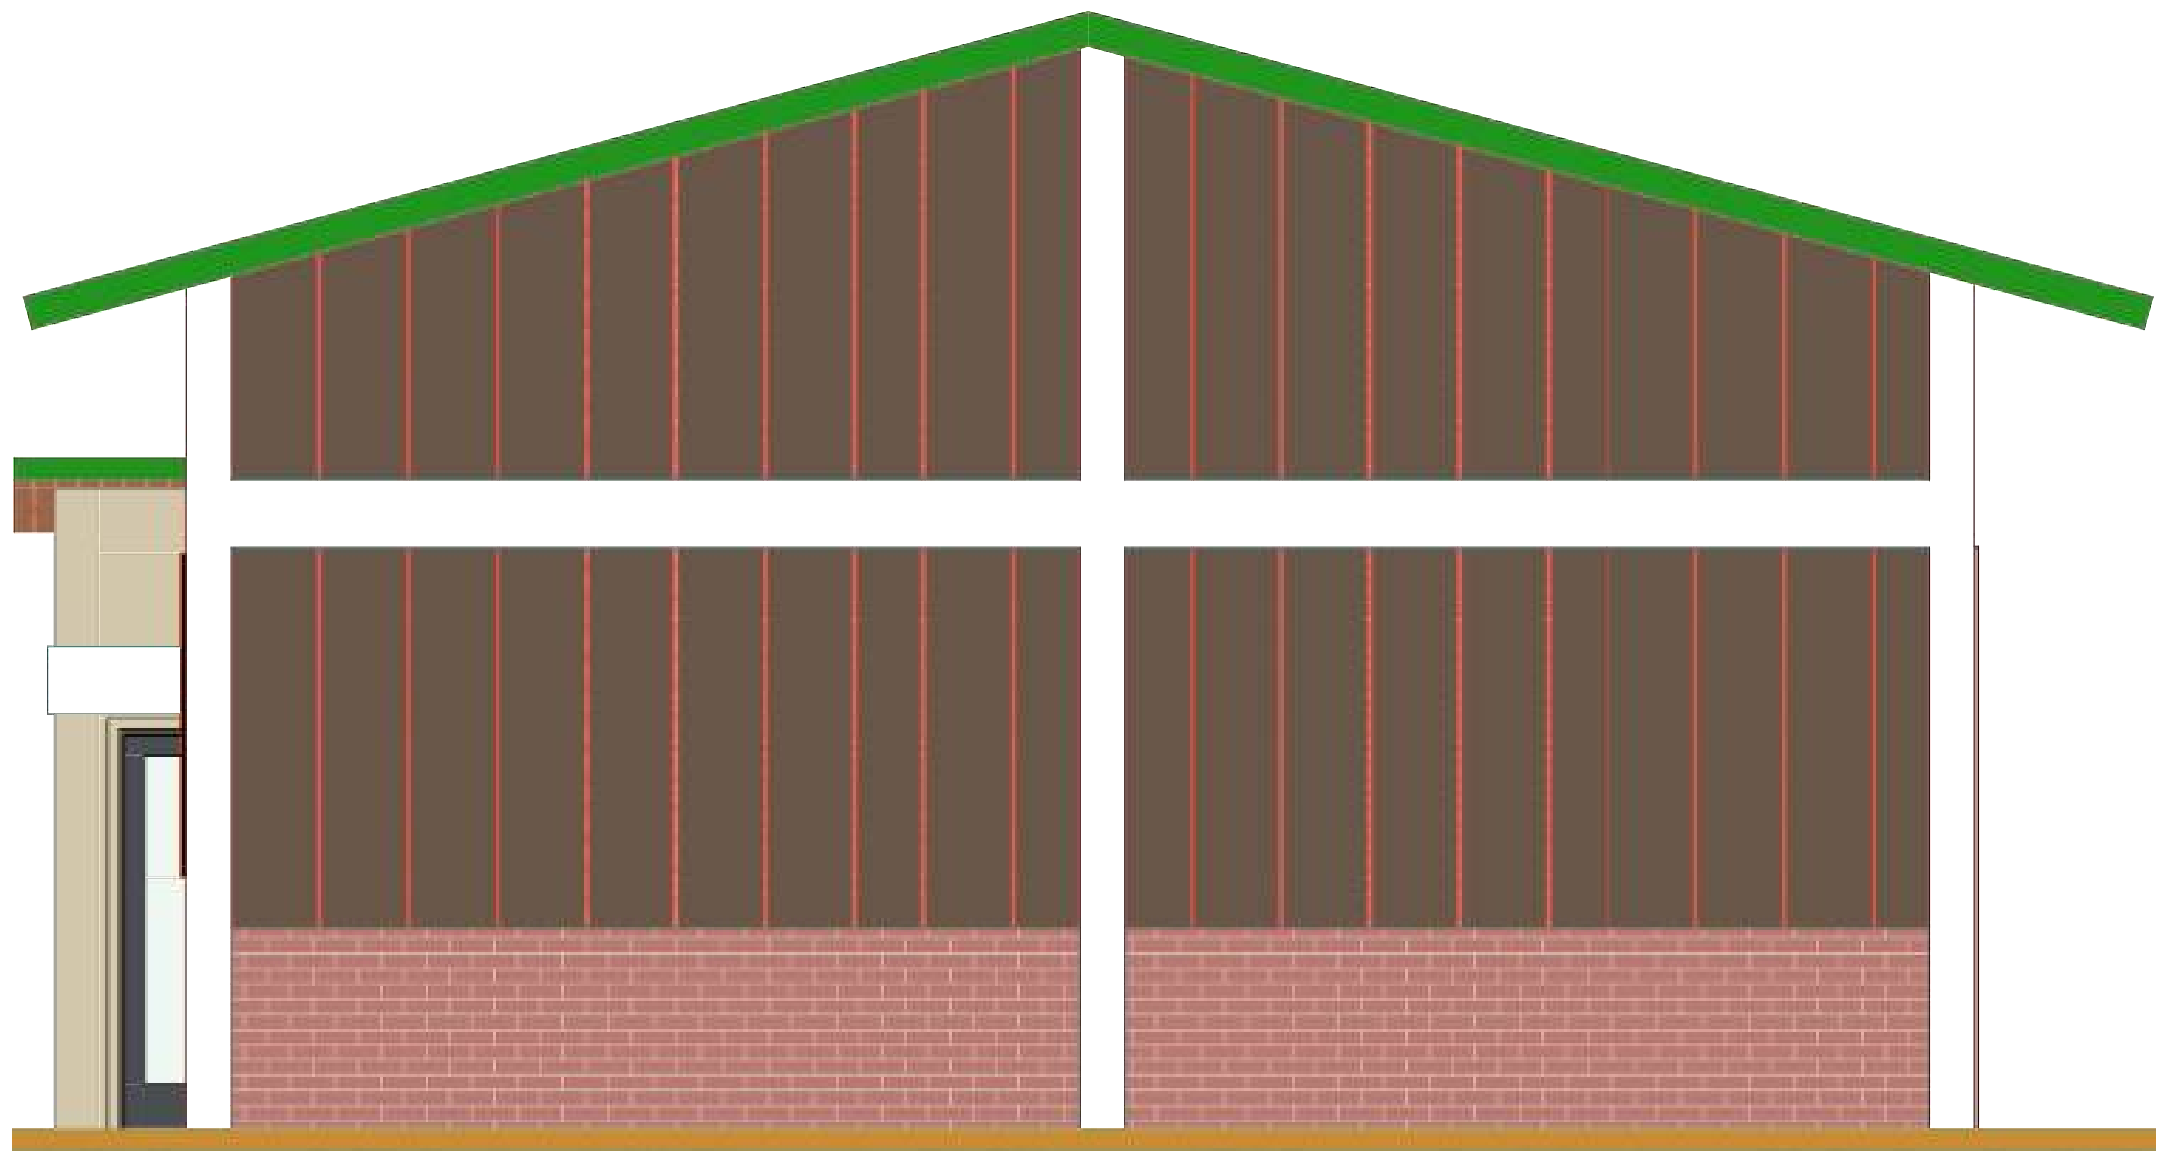

NOTES

1. This Drawing is protected under the copyright Act, and can not be used or reproduced in whole with out authors consent.
2. Read only figured dimensions. All dimensions are in m unless or other wise stated all levels are in m.
3. All constraction work is to comply with the latest R.B.S standard codes of practice,local Authorities by laws and file regulations.
4. All walls are less than 200mm Thick to be reinforced with hoop iron at every alternative Coarse.
5. All waste Pipes are to be in duct and the bends to have all cleaning eyes accessible from Outside
6. All R.C works to structure engineer's Detail
7. Provide 1 law of 600*600*50mm Precast concrete paving slabs around the building unless otherwise shown
8. ALL Tube are made in Iron metal 60*40*1.5m.
9. All side Are covered by branding on sheet metal.

DETAILS


CLIENT:DUHAMIC ADRI	
LOCATION	NGORORERO: DISTRICT
	MUHANDA: SECTORS
	RUTAGARA: Cell
	RUKONDO: VILLAGE
Scale: 1/150	
Date:10 Auguste 2026	
Sheet TITLE	
ELEVATIONS	
DIMENSION	
m	
PAPER SIZE	A3

PROJECT

STUDY FOR PATATOES SEED STORAGE AND PATATOES COLLECTION CENTER	



RIGHT VIEW

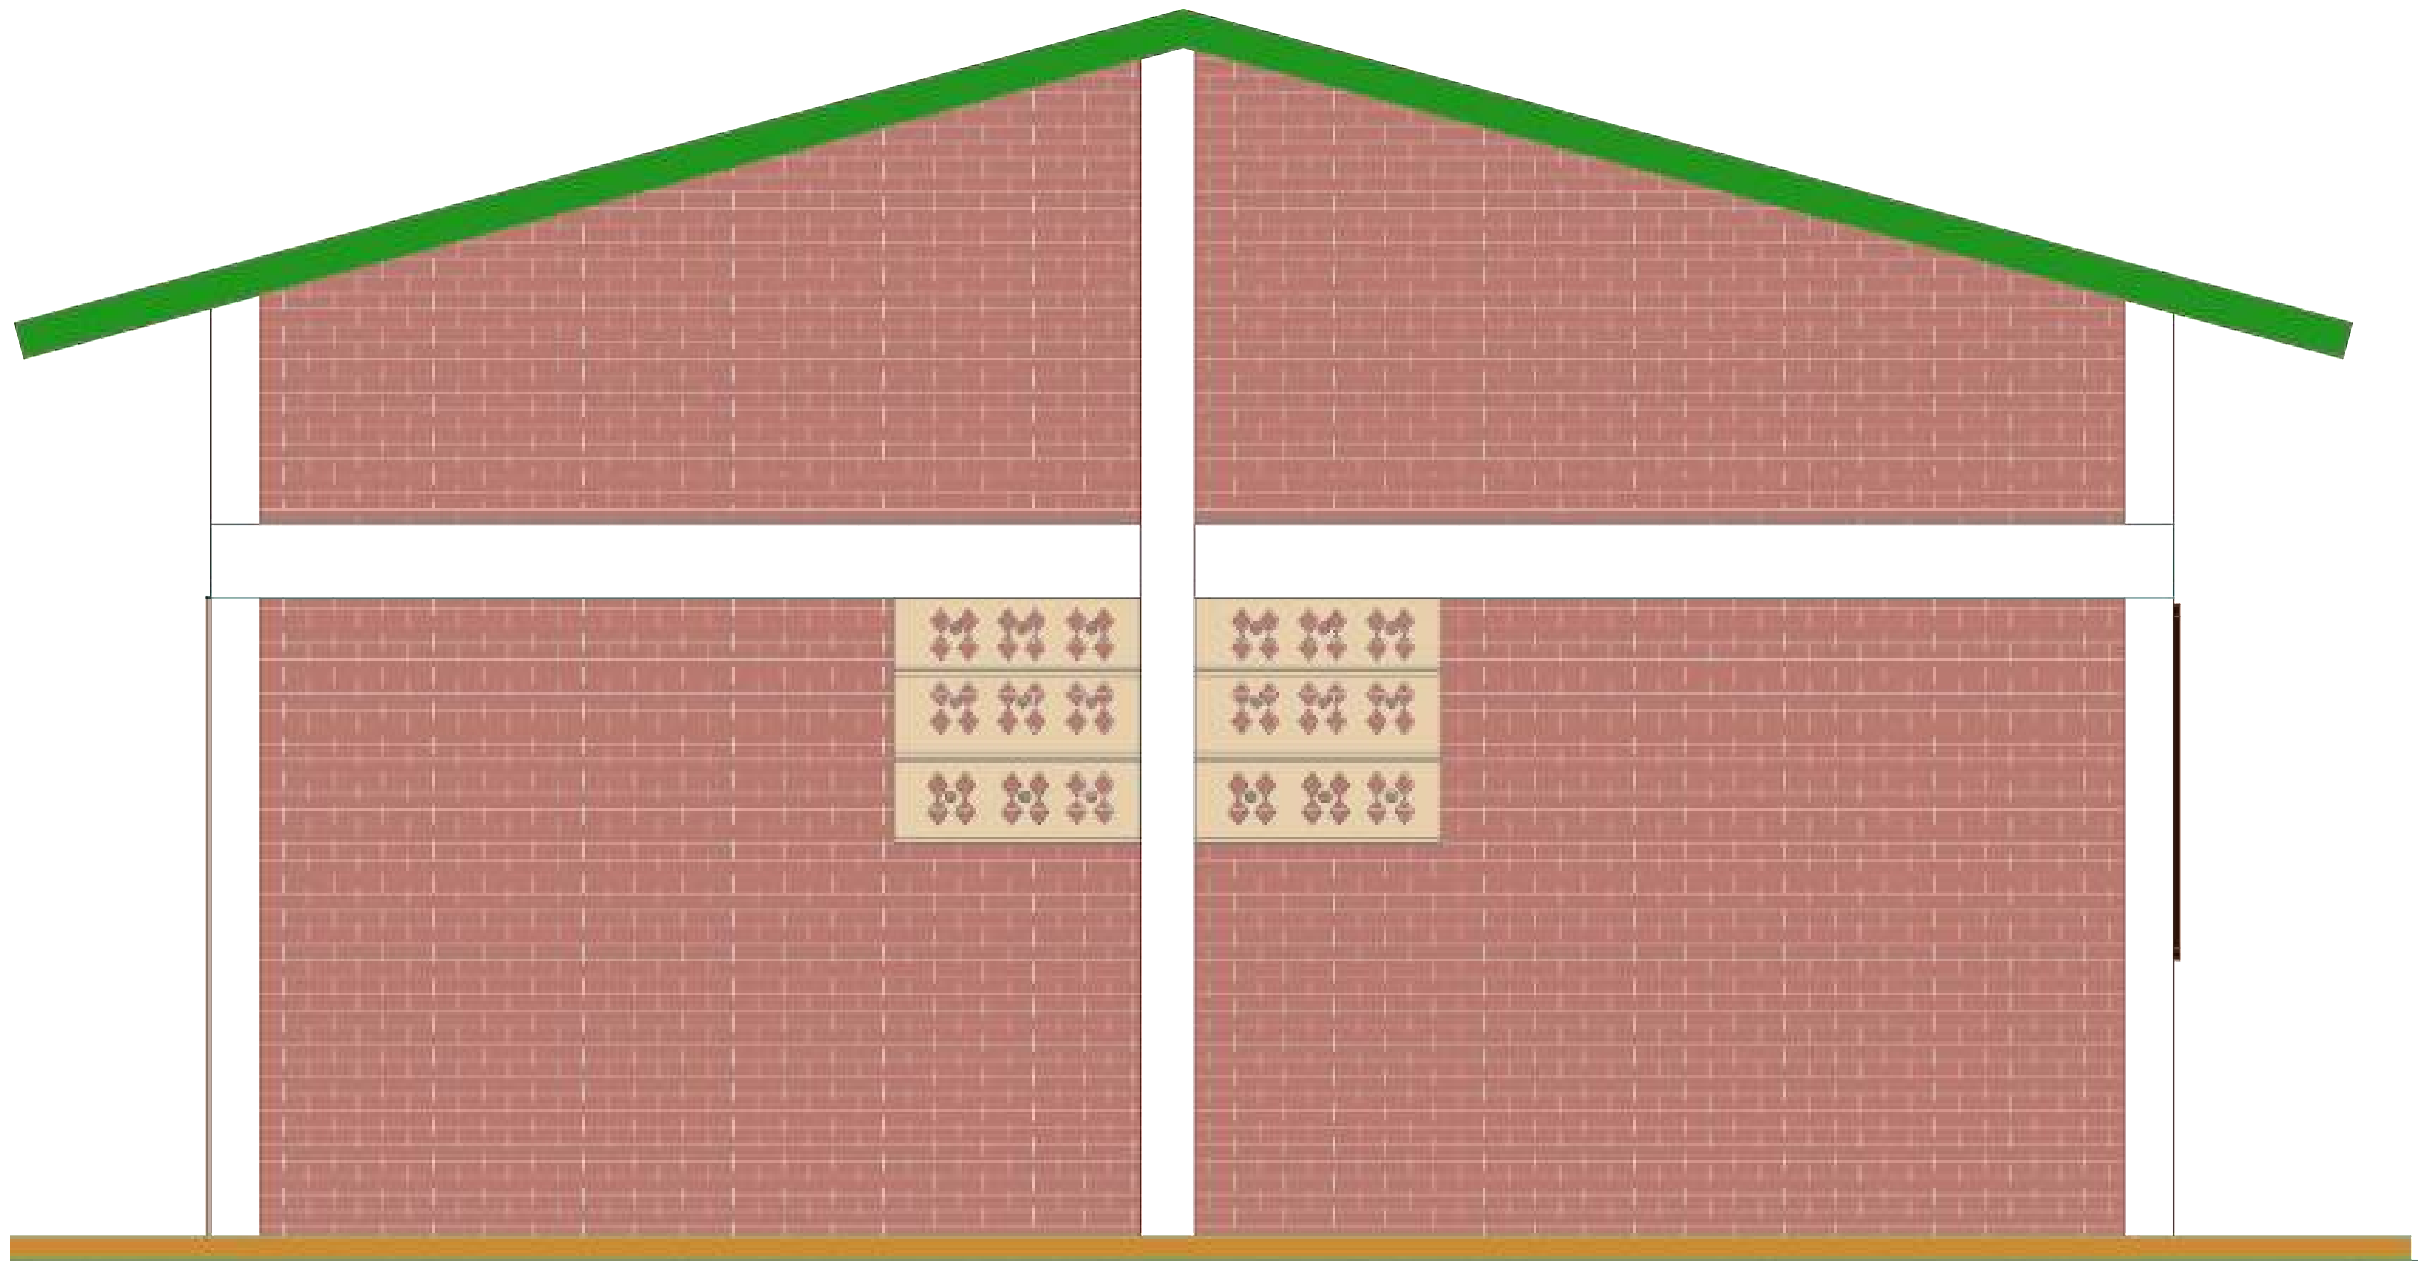

NOTES

- 1. This Drawing is protected under the copyright Act, and can not be used or reproduced in whole with out authors consent.
- 2. Read only figured dimensions. All dimensions are in m unless or other wise stated all levels are in m.
- 3. All constraction work is to comply with the latest R.B.S standard codes of practice,local Authorities by laws and file regulations.
- 4. All walls are less than 200mm Thick to be reinforced with hoop iron at every alternative Coarse.
- 5. All waste Pipes are to be in duct and the bends to have all cleaning eyes accessible from Outside
- 6. All R.C works to structure engineer's Detail
- 7. Provide 1 law of 600*600*50mm Precast concrete paving slabs around the building unless otherwise shown
- 8. ALL Tube are made in Iron metal 60*40*1.5m.
- 9. All side Are covered by branding on sheet metal.

DETAILS


CLIENT:DUHAGIC ADRI	
LOCATION	NGORORERO: DISTRICT
	MUHANDA: SECTORS
	RUTAGARA: Cell
	RUKONDO: VILLAGE
Scale: 1/150	
Date:10 Auguste 2026	
Sheet TITLE	
ELEVATIONS	
DIMENSION	
m	
PAPER SIZE	A3

PROJECT

STUDY FOR PATATOES SEED STORAGE AND PATATOES COLLECTION CENTER	



LONGITUDINAL SECTION

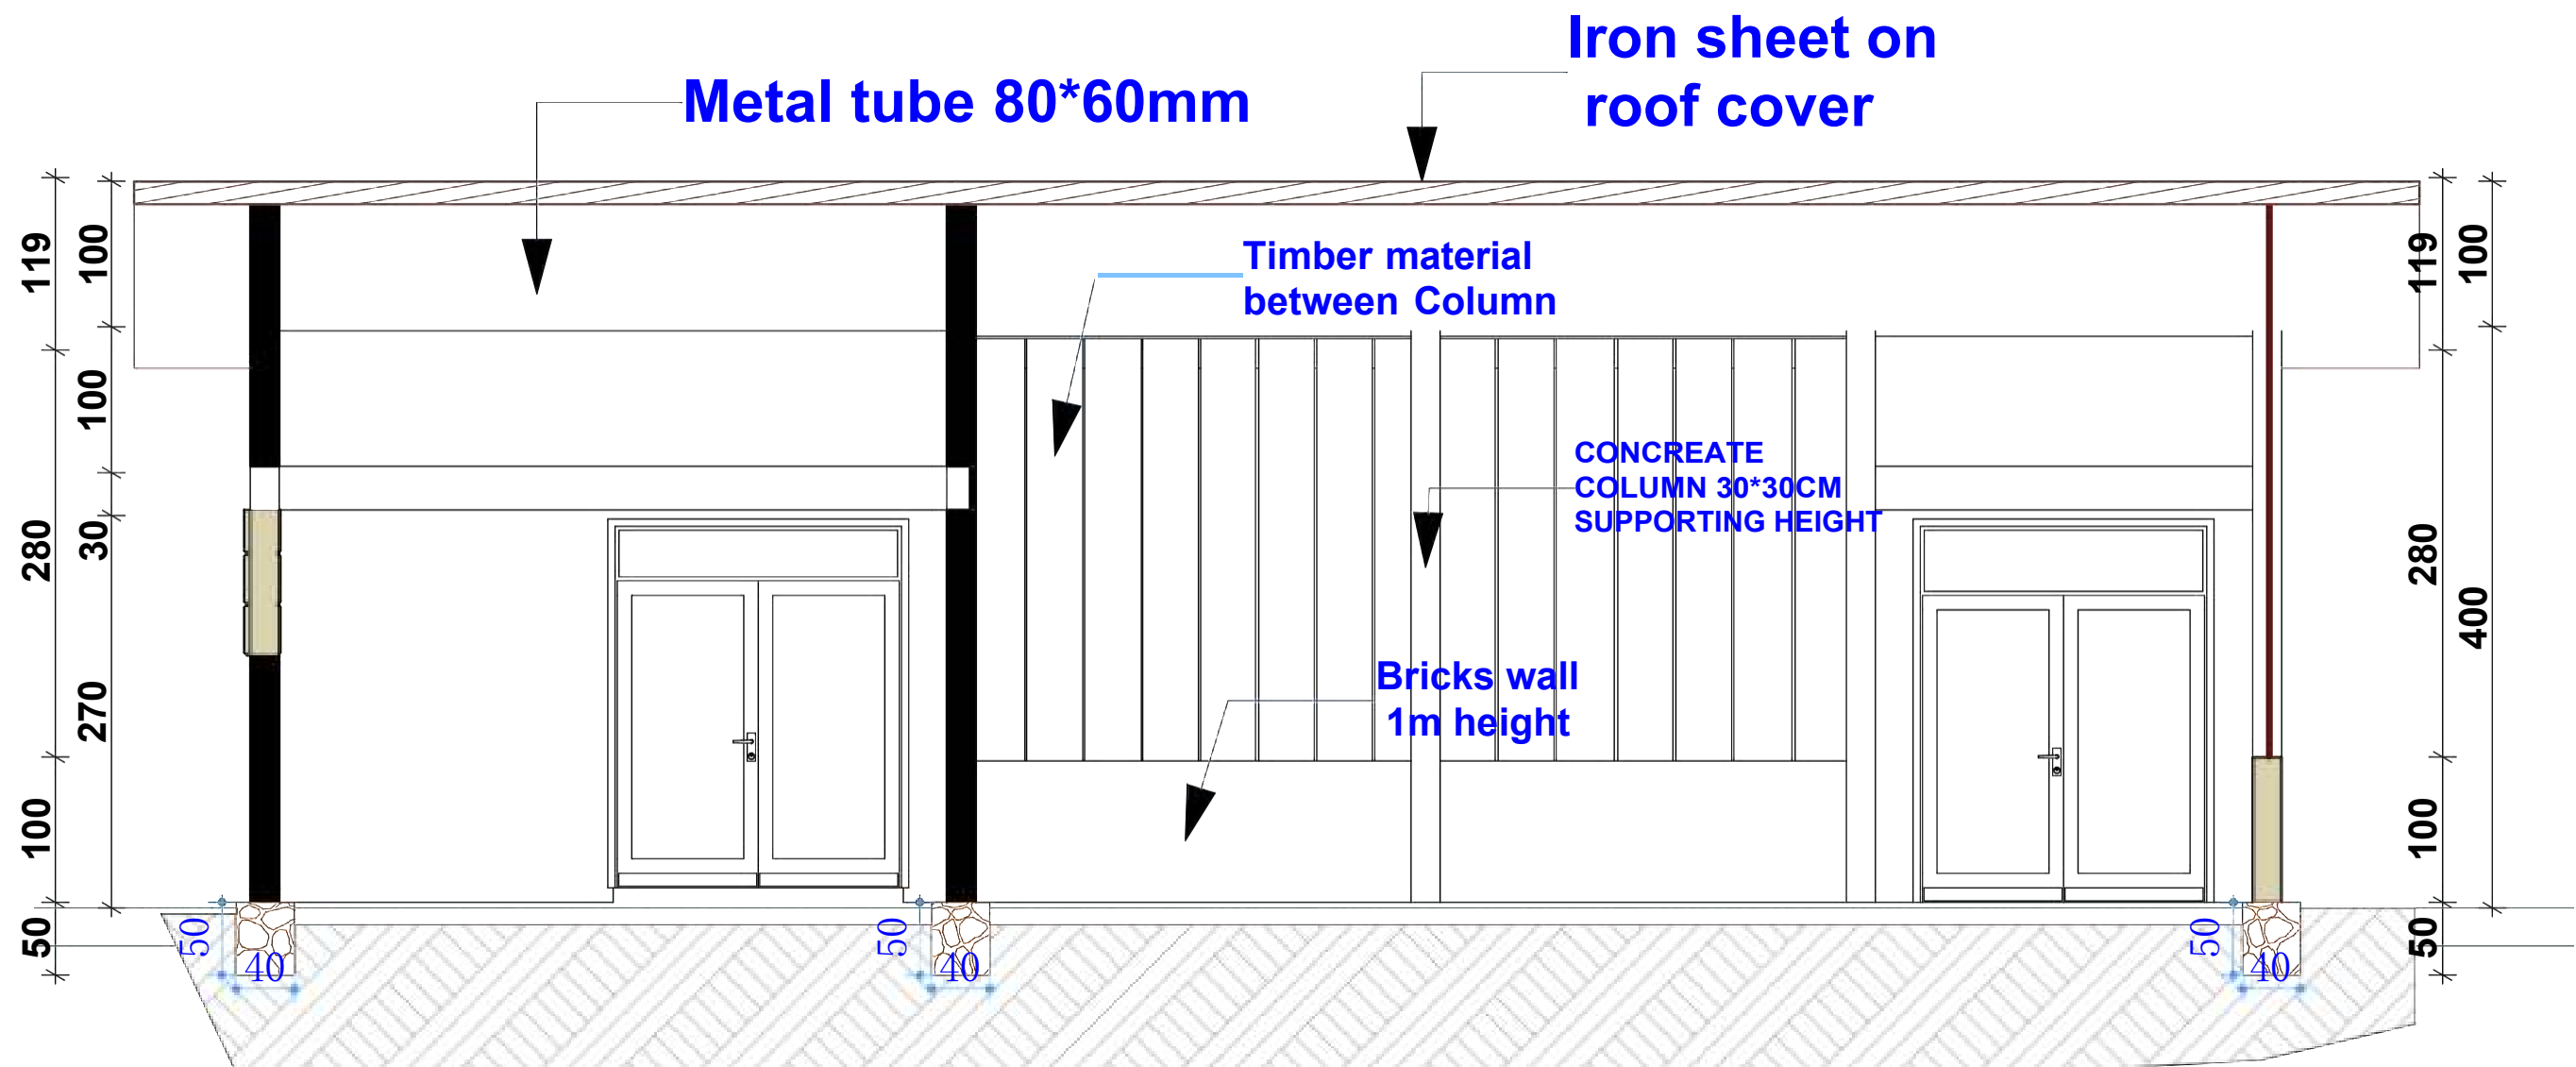

NOTES

1. This Drawing is protected under the copyright Act, and can not be used or reproduced in whole with out authors consent.
2. Read only figured dimensions. All dimensions are in m unless or other wise stated all levels are in m.
3. All constraction work is to comply with the latest R.B.S standard codes of practice,local Authorities by laws and file regulations.
4. All walls are less than 200mm Thick to be reinforced with hoop iron at every alternative Coarse.
5. All waste Pipes are to be in duct and the bends to have all cleaning eyes accessible from Outside
6. All R.C works to structure engineer's Detail
7. Provide 1 law of 600*600*50mm Precast concrete paving slabs around the building unless otherwise shown
8. ALL Tube are made in Iron metal 60*40*1.5m.
9. All side Are covered by branding on sheet metal.

DETAILS

CLIENT:DUHAMIC ADRI

LOCATION

NGORORERO:DISTRICT
MUHANDA:SECTORS
RUTAGARA:Cell
RUKONDO:VILLAGE

Scale: 1/150

Date:10 Auguste 2026

Sheet TITLE
SECTION

PAPER SIZE

A3

DIMENSION

m


PROJECT

STUDY FOR PATATOES SEED
STORAGE AND PATATOES
COLLECTION
CENTER



DUHAMIC ADRI

TRANSVERSE SECTION

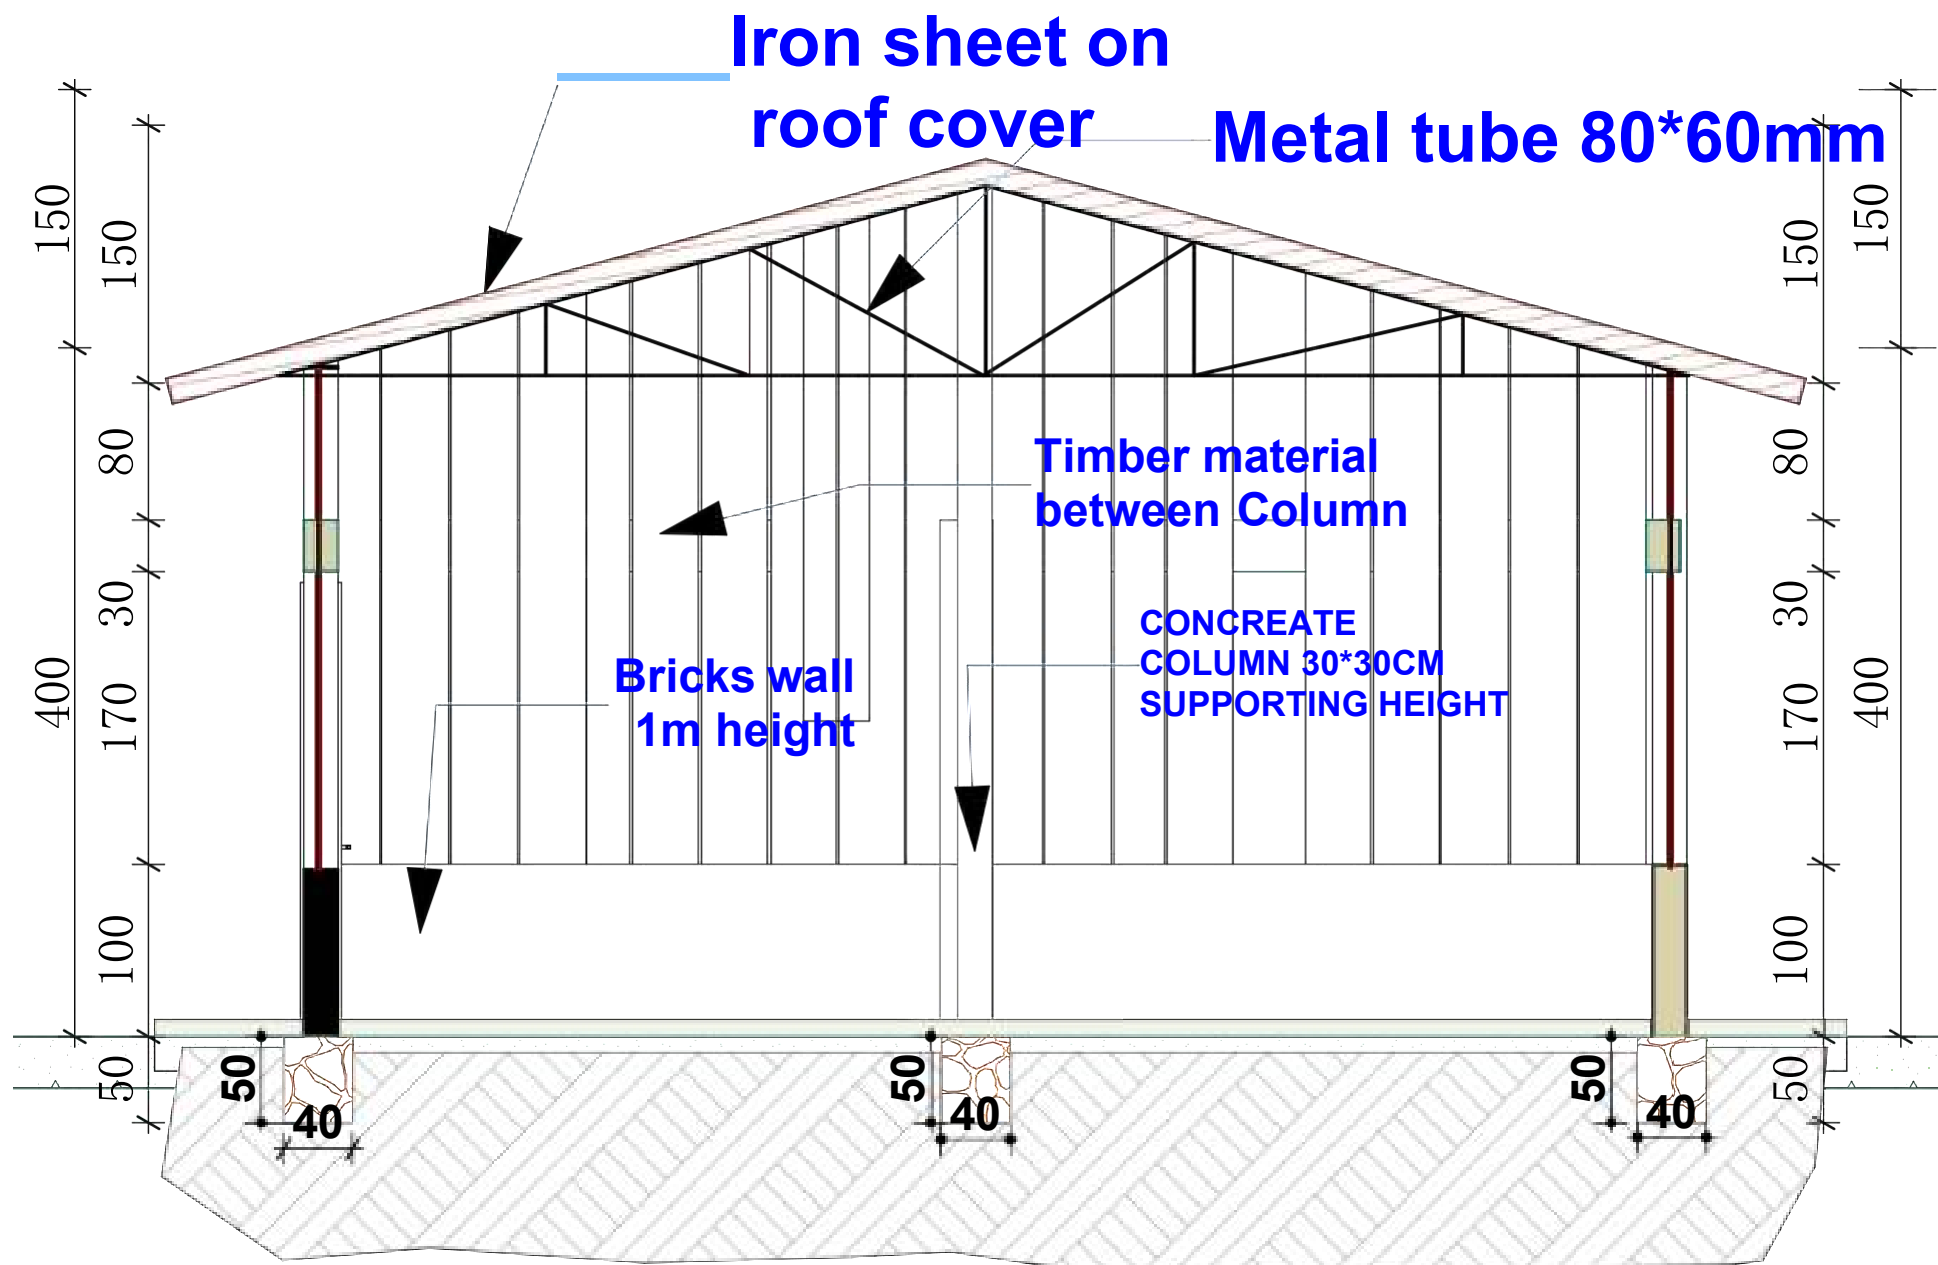

NOTES

1. This Drawing is protected under the copyright Act, and can not be used or reproduced in whole with out authors consent.
2. Read only figured dimensions. All dimensions are in m unless or other wise stated all levels are in m.
3. All construction work is to comply with the latest R.B.S standard codes of practice, local Authorities by laws and file regulations.
4. All walls are less than 200mm Thick to be reinforced with hoop iron at every alternative Coarse.
5. All waste Pipes are to be in duct and the bends to have all cleaning eyes accessible from Outside
6. All R.C works to structure engineer's Detail
7. Provide 1 law of 600*600*50mm Precast concrete paving slabs around the building unless otherwise shown
8. ALL Tube are made in Iron metal 60*40*1.5m.
9. All side Are covered by branding on sheet metal.

DETAILS

CLIENT: DUHAMIC ADRI

LOCATION

NGORORERO: DISTRICT
MUHANDA: SECTORS
RUTAGARA: Cell
RUKONDO: VILLAGE

Scale: 1/150

Date: 10 Auguste 2026

Sheet TITLE
SECTION

PAPER SIZE

A3

DIMENSION


m

PROJECT

STUDY FOR PATATOES SEED
STORAGE AND PATATOES
COLLECTION
CENTER



DUHAMIC ADRI

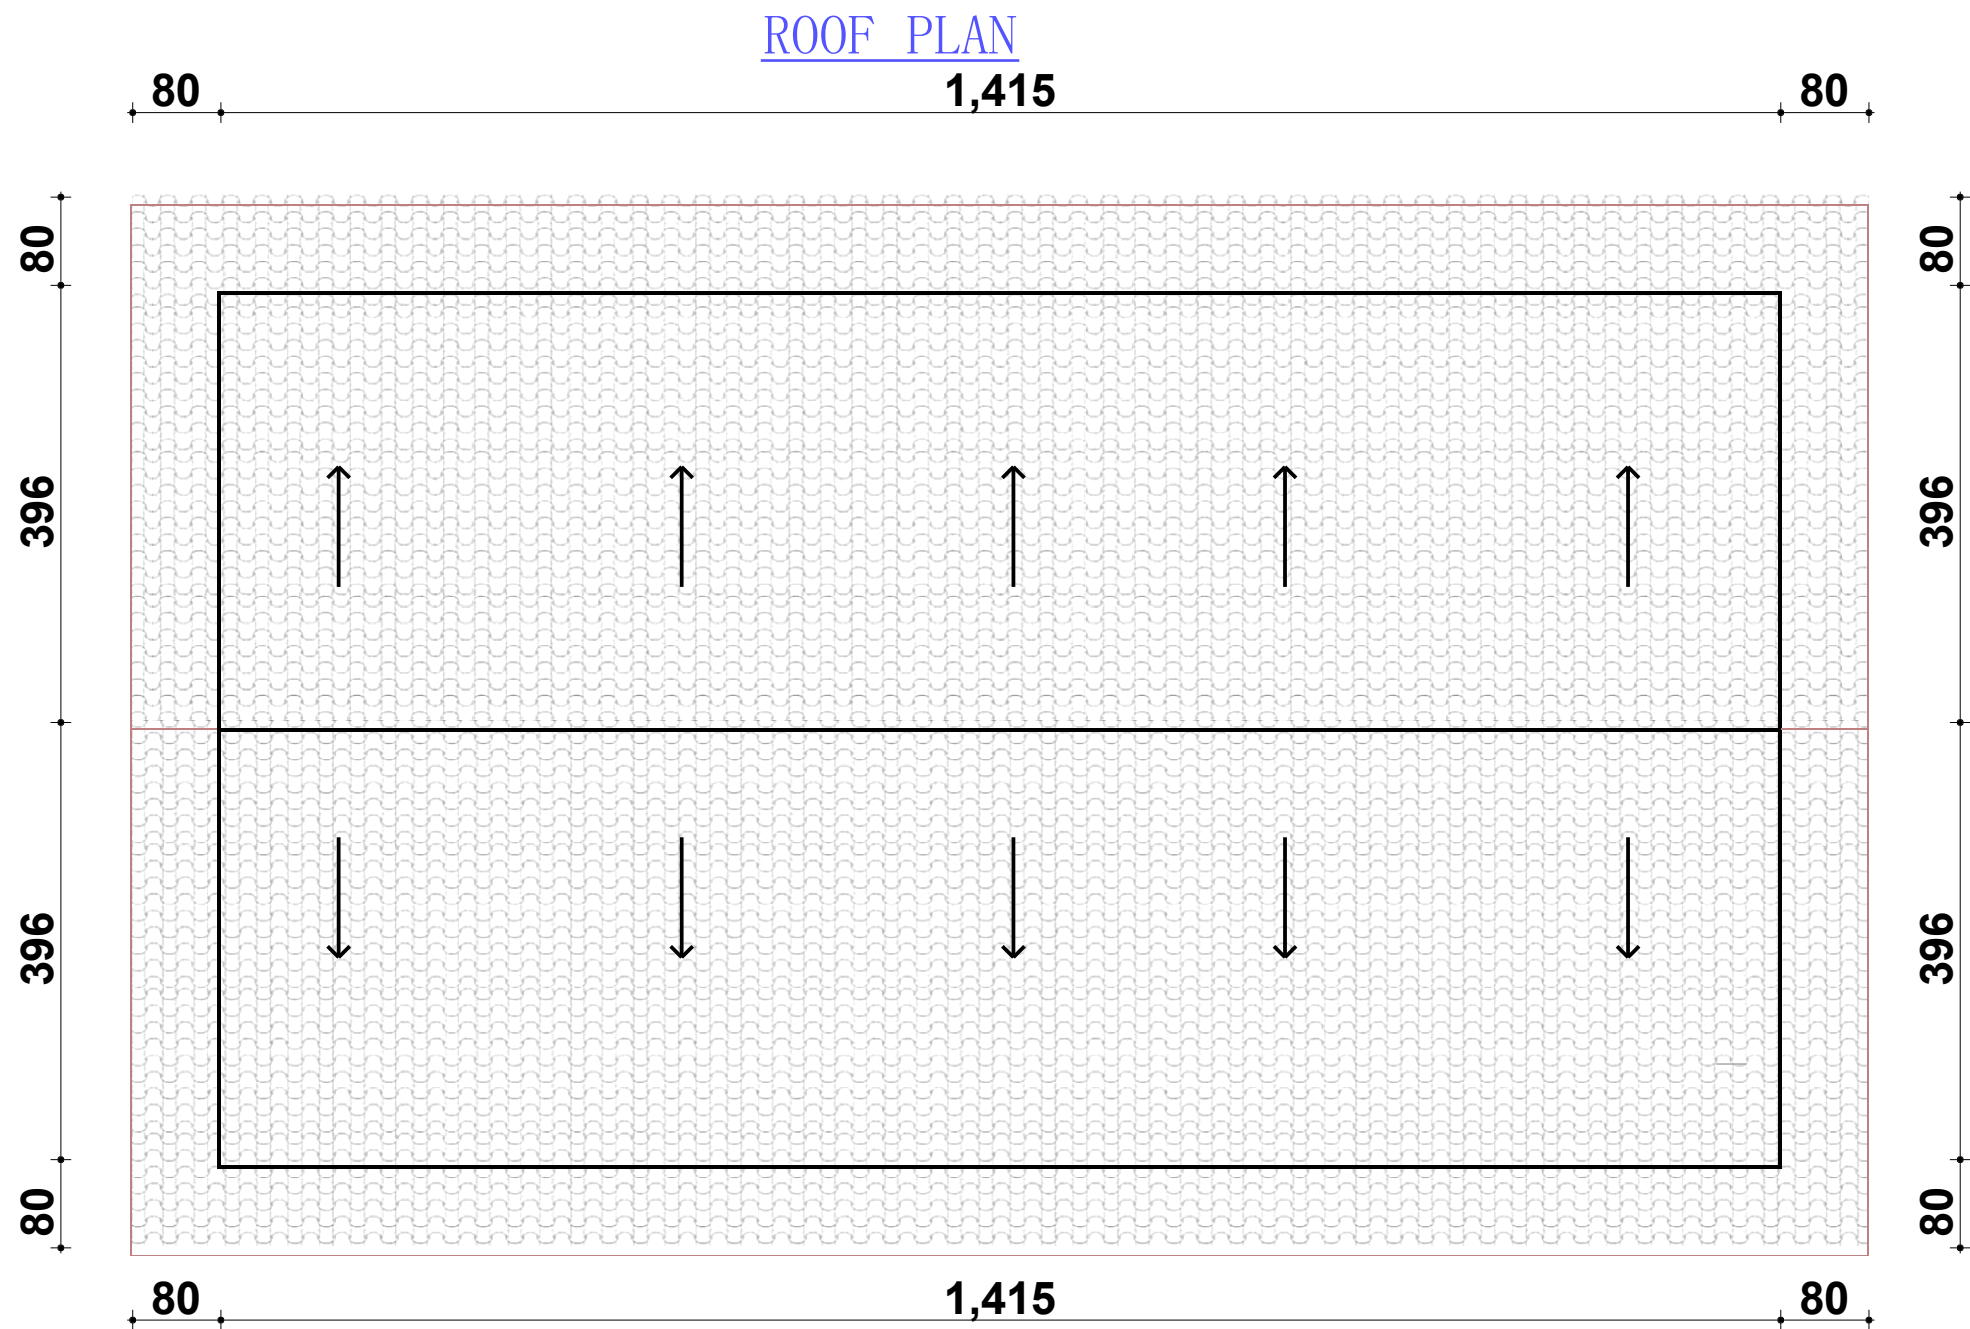

NOTES

1. This Drawing is protected under the copyright Act, and can not be used or reproduced in whole with out authors consent.
2. Read only figured dimensions. All dimensions are in m unless or other wise stated all levels are in m.
3. All constraction work is to comply with the latest R.B.S standard codes of practice,local Authorities by laws and file regulations.
4. All walls are less than 200mm Thick to be reinforced with hoop iron at every alternative Coarse.
5. All waste Pipes are to be in duct and the bends to have all cleaning eyes accessible from Outside
6. All R.C works to structure engineer's Detail
7. Provide 1 law of 600*600*50mm Precast concrete paving slabs around the building unless otherwise shown
8. ALL Tube are made in Iron metal 60*40*1.5m.
9. All side Are covered by branding on sheet metal.

DETAILS

CLIENT:DUHAGIC ADRI

LOCATION

NGORORERO: DISTRICT
MUHANDA: SECTORS
RUTAGARA: Cell
RUHONDO: VILLAGE

Scale: 1/150

Date:10 Auguste 2026

Sheet TITLE
ROOF PLAN

PAPER SIZE

A3

DIMENSION
m

PROJECT

STUDY FOR PATATOES SEED
STORAGE AND PATATOES
COLLECTION
CENTER



PERSPECTIVE



NOTES

- 1. This Drawing is protected under the copyright Act, and can not be used or reproduced in whole with out authors consent.
- 2. Read only figured dimensions. All dimensions are in m unless or other wise stated all levels are in m.
- 3. All constraction work is to comply with the latest R.B.S standard codes of practice,local Authorities by laws and file regulations.
- 4. All walls are less than 200mm Thick to be reinforced with hoop iron at every alternative Coarse.
- 5. All waste Pipes are to be in duct and the bends to have all cleaning eyes accessible from Outside
- 6. All R.C works to structure engineer's Detail
- 7. Provide 1 law of 600*600*50mm Precast concrete paving slabs around the building unless otherwise shown
- 8. ALL Tube are made in Iron metal 60*40*1.5m.
- 9. All side Are covered by branding on sheet metal.

DETAILS

CLIENT:DUHAMIC ADRI	
LOCATION	NGORORERO: DISTRICT
	MUHANDA: SECTORS
	RUTAGARA: Cell
	RUKONDO: VILLAGE
Scale: 1/150	
Date:10 Auguste 2026	
Sheet TITLE	
PERSPECTIVE	
PAPER SIZE	A3

PROJECT

STUDY FOR PATATOES SEED STORAGE AND PATATOES COLLECTION CENTER	



PERSPECTIVE



NOTES

- 1. This Drawing is protected under the copyright Act, and can not be used or reproduced in whole with out authors consent.
- 2. Read only figured dimensions. All dimensions are in m unless or other wise stated all levels are in m.
- 3. All constraction work is to comply with the latest R.B.S standard codes of practice,local Authorities by laws and file regulations.
- 4. All walls are less than 200mm Thick to be reinforced with hoop iron at every alternative Coarse.
- 5. All waste Pipes are to be in duct and the bends to have all cleaning eyes accessible from Outside
- 6. All R.C works to structure engineer's Detail
- 7. Provide 1 law of 600*600*50mm Precast concrete paving slabs around the building unless otherwise shown
- 8. ALL Tube are made in Iron metal 60*40*1.5m.
- 9. All side Are covered by branding on sheet metal.

DETAILS

CLIENT:DUHAGIC ADRI	
LOCATION	NGORORERO: DISTRICT
	MUHANDA: SECTORS
	RUTAGARA: Cell
	RUKONDO: VILLAGE
Scale: 1/150	
Date:10 Auguste 2026	
Sheet TITLE	
PERSPECTIVE	
PAPER SIZE	A3

PROJECT

STUDY FOR PATATOES SEED STORAGE AND PATATOES COLLECTION CENTER	



PERSPECTIVE



NOTES

- 1. This Drawing is protected under the copyright Act, and can not be used or reproduced in whole with out authors consent.
- 2. Read only figured dimensions. All dimensions are in m unless or other wise stated all levels are in m.
- 3. All constraction work is to comply with the latest R.B.S standard codes of practice,local Authorities by laws and file regulations.
- 4. All walls are less than 200mm Thick to be reinforced with hoop iron at every alternative Coarse.
- 5. All waste Pipes are to be in duct and the bends to have all cleaning eyes accessible from Outside
- 6. All R.C works to structure engineer's Detail
- 7. Provide 1 law of 600*600*50mm Precast concrete paving slabs around the building unless otherwise shown
- 8. ALL Tube are made in Iron metal 60*40*1.5m.
- 9. All side Are covered by branding on sheet metal.

DETAILS

CLIENT:DUHAMIC ADRI	
LOCATION	NGORORERO: DISTRICT
	MUHANDA: SECTORS
	RUTAGARA: Cell
	RUKONDO: VILLAGE
Scale: 1/150	
Date:10 Auguste 2026	
Sheet TITLE	
PERSPECTIVE	
PAPER SIZE	A3

PROJECT

STUDY FOR PATATOES SEED STORAGE AND PATATOES COLLECTION CENTER	





PERSPECTIVE

NOTES

- 1. This Drawing is protected under the copyright Act, and can not be used or reproduced in whole with out authors consent.
- 2. Read only figured dimensions. All dimensions are in m unless or other wise stated all levels are in m.
- 3. All constraction work is to comply with the latest R.B.S standard codes of practice,local Authorities by laws and file regulations.
- 4. All walls are less than 200mm Thick to be reinforced with hoop iron at every alternative Coarse.
- 5. All waste Pipes are to be in duct and the bends to have all cleaning eyes accessible from Outside
- 6. All R.C works to structure engineer's Detail
- 7. Provide 1 law of 600*600*50mm Precast concrete paving slabs around the building unless otherwise shown
- 8. ALL Tube are made in Iron metal 60*40*1.5m.
- 9. All side Are covered by branding on sheet metal.

DETAILS

CLIENT:DUHAMIC ADRI	
LOCATION	NGORORERO: DISTRICT
	MUHANDA: SECTORS
	RUTAGARA: Cell
	RUKONDO: VILLAGE
Scale: 1/150	
Date:10 Auguste 2026	
Sheet TITLE	
PERSPECTIVE	
PAPER SIZE	A3

PROJECT

STUDY FOR PATATOES SEED STORAGE AND PATATOES COLLECTION CENTER	

