
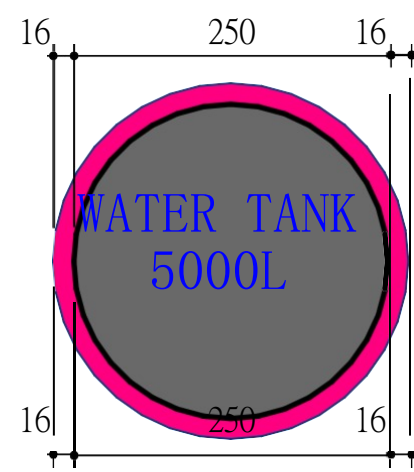
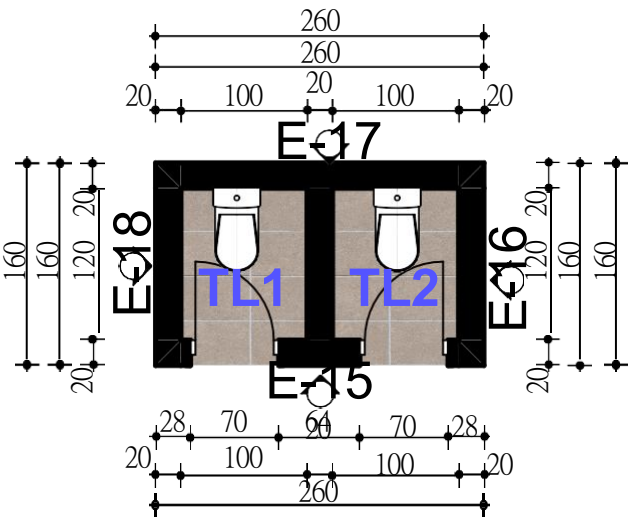


GROUND PLAN

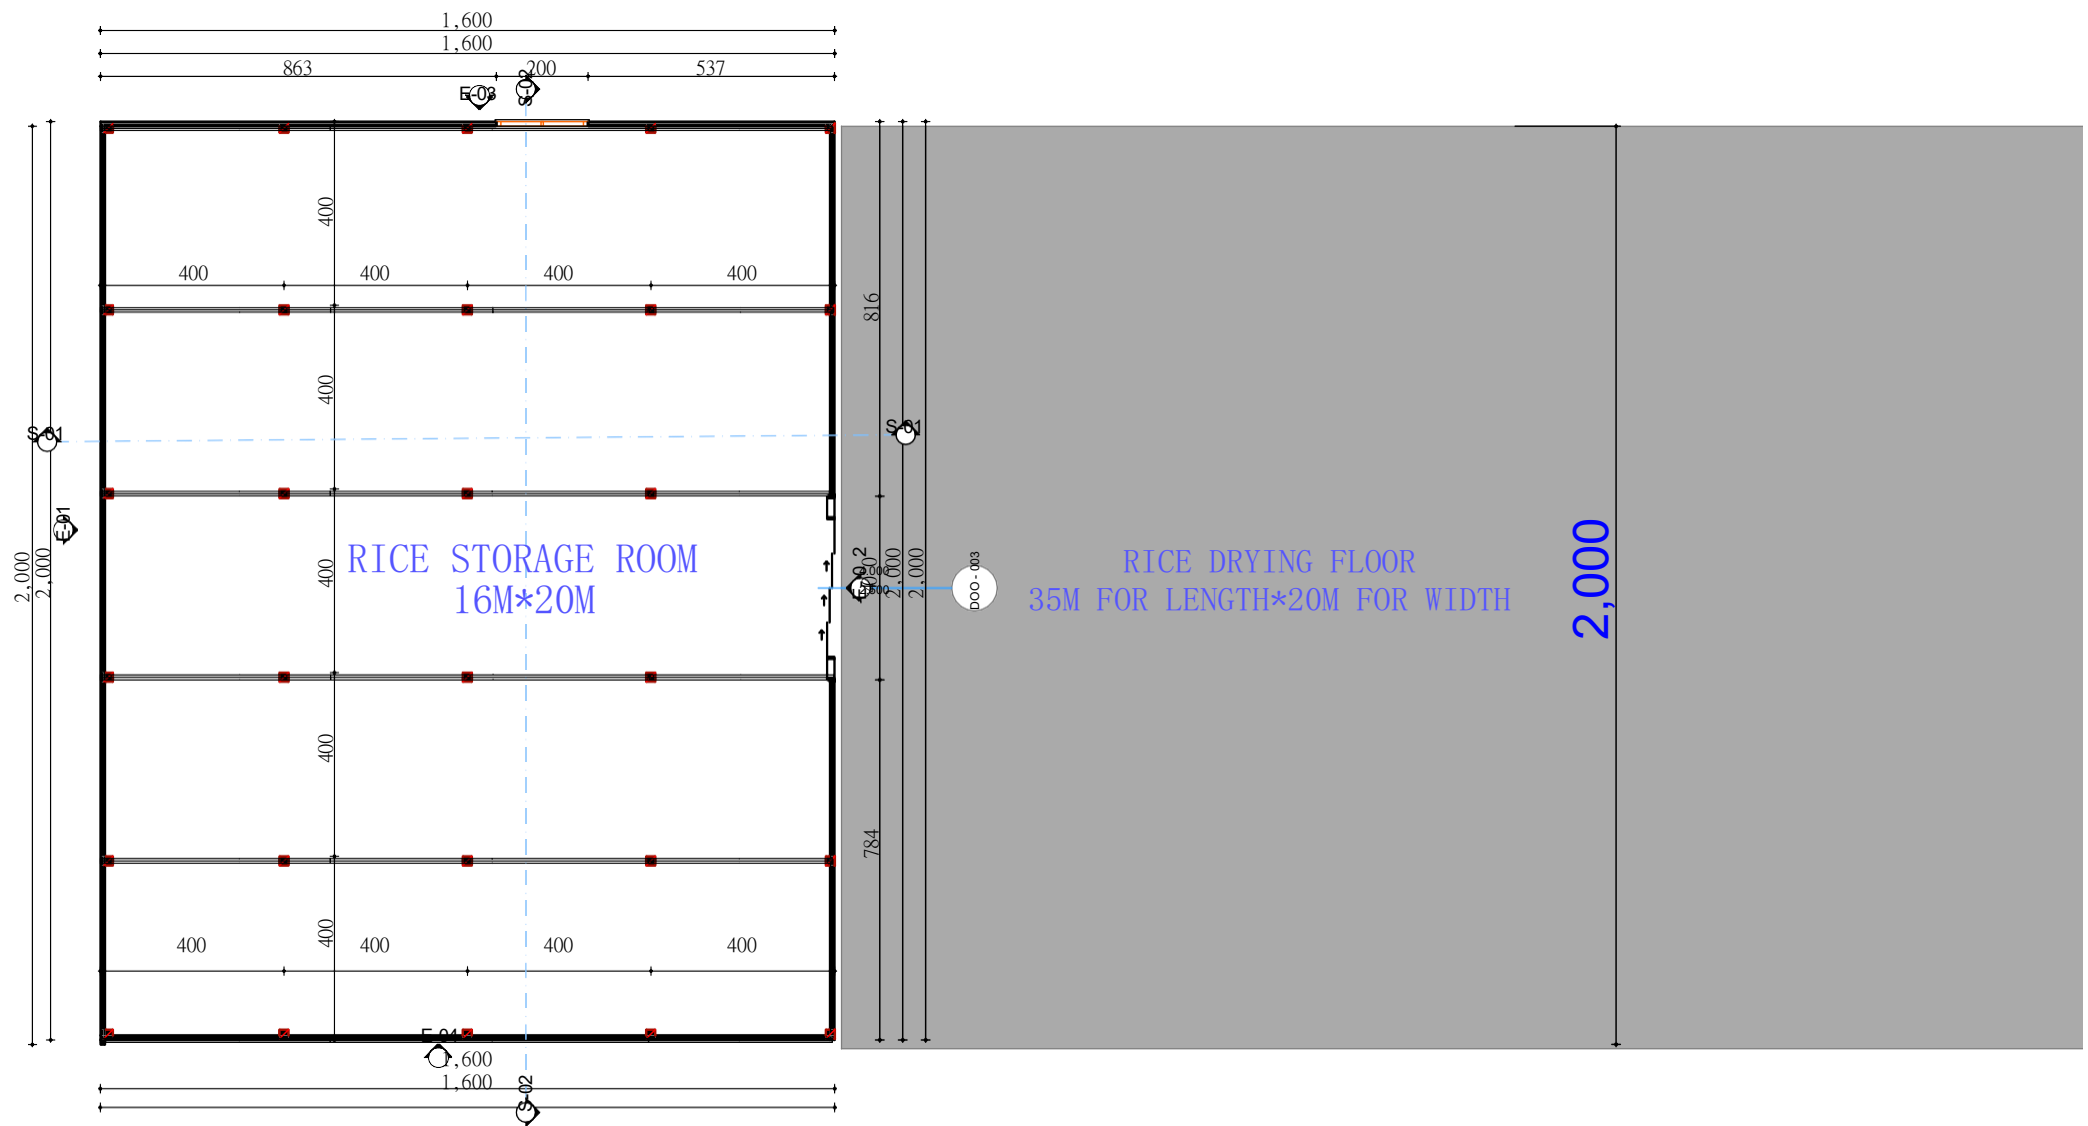

NOTES

1. This Drawing is protected under the copyright Act, and can not be used or reproduced in whole with out authors consent.
2. Read only figured dimensions. All dimensions are in m unless or other wise stated all levels are in m.
3. All construction work is to comply with the latest R.B.S standard codes of practice, local Authorities by laws and file regulations.
4. All walls are less than 200mm Thick to be reinforced with hoop iron at every alternative Coarse.
5. All waste Pipes are to be in duct and the bends to have all cleaning eyes accessible from Outside
6. All R.C works to structure engineer's Detail
7. Provide 1 law of 600*600*50mm Precast concrete paving slabs around the building unless otherwise shown
8. ALL Tube are made in Iron metal 60*40*1.5m.
9. All side Are covered by branding on sheet metal.

DETAILS

CLIENT: DUHAMIC ADRI

LOCATION

GISAGARA: DISTRICT
MUGANZA: SECTORS
RWAMIKO: Cell
NYAGATOVU: VILLAGE

Scale: 1/150

Date: 11 Auguste 2026

Sheet TITLE
GROUND PLAN

DIMENSION

m

PAPER SIZE

A3


PROJECT

STUDY FOR
RICE DRYING
FACILITY



DUHAMIC ADRI

FRONT VIEW

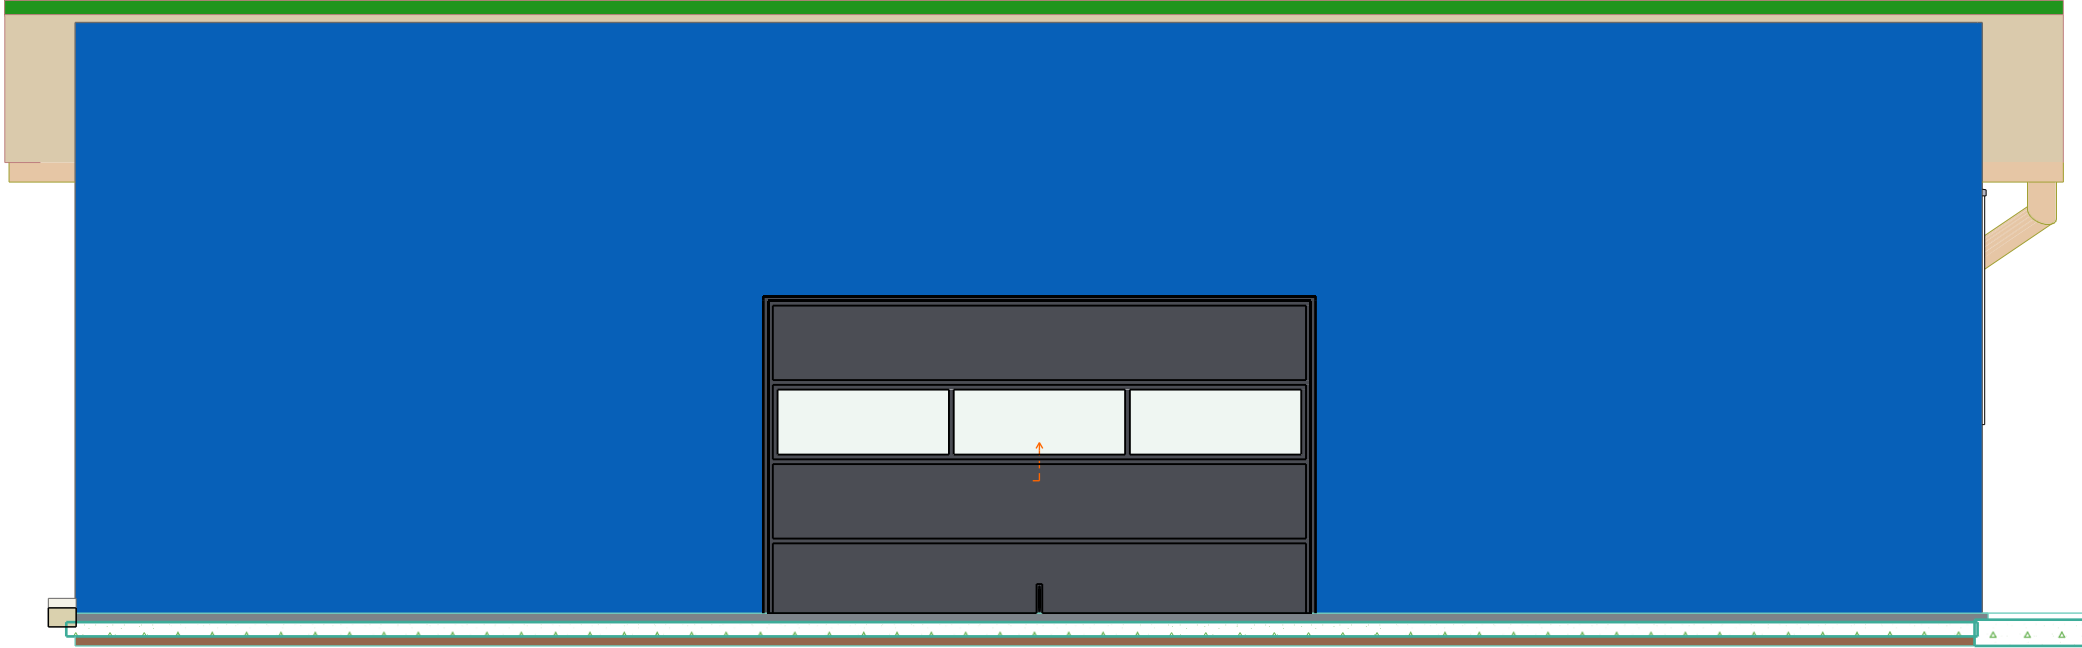

BACK VIEW



NOTES

1. This Drawing is protected under the copyright Act, and can not be used or reproduced in whole with out authors consent.
2. Read only figured dimensions. All dimensions are in m unless or other wise stated all levels are in m.
3. All constraction work is to comply with the latest R.B.S standard codes of practice,local Authorities by laws and file regulations.
4. All walls are less than 200mm Thick to be reinforced with hoop iron at every alternative Coarse.
5. All waste Pipes are to be in duct and the bends to have all cleaning eyes accessible from Outside
6. All R.C works to structure engineer's Detail
7. Provide 1 law of 600*600*50mm Precast concrete paving slabs around the building unless otherwise shown
8. ALL Tube are made in Iron metal 60*40*1.5m.
9. All side Are covered by branding on sheet metal.

DETAILS

CLIENT:DUHOMIC ADRI

LOCATION

GISAGARA:DISTRICT
MUGANZA:SECTORS
RWAMIKO:Cell
NYAGATOVU:VILLAGE

Scale: 1/150

Date:11 Auguste 2026

**Sheet TITLE
ELEVATIONS**

PAPER SIZE

A3

DIMENSION



m

PROJECT

STUDY FOR
RICE DRYING
FACILITY



DUHOMIC ADRI

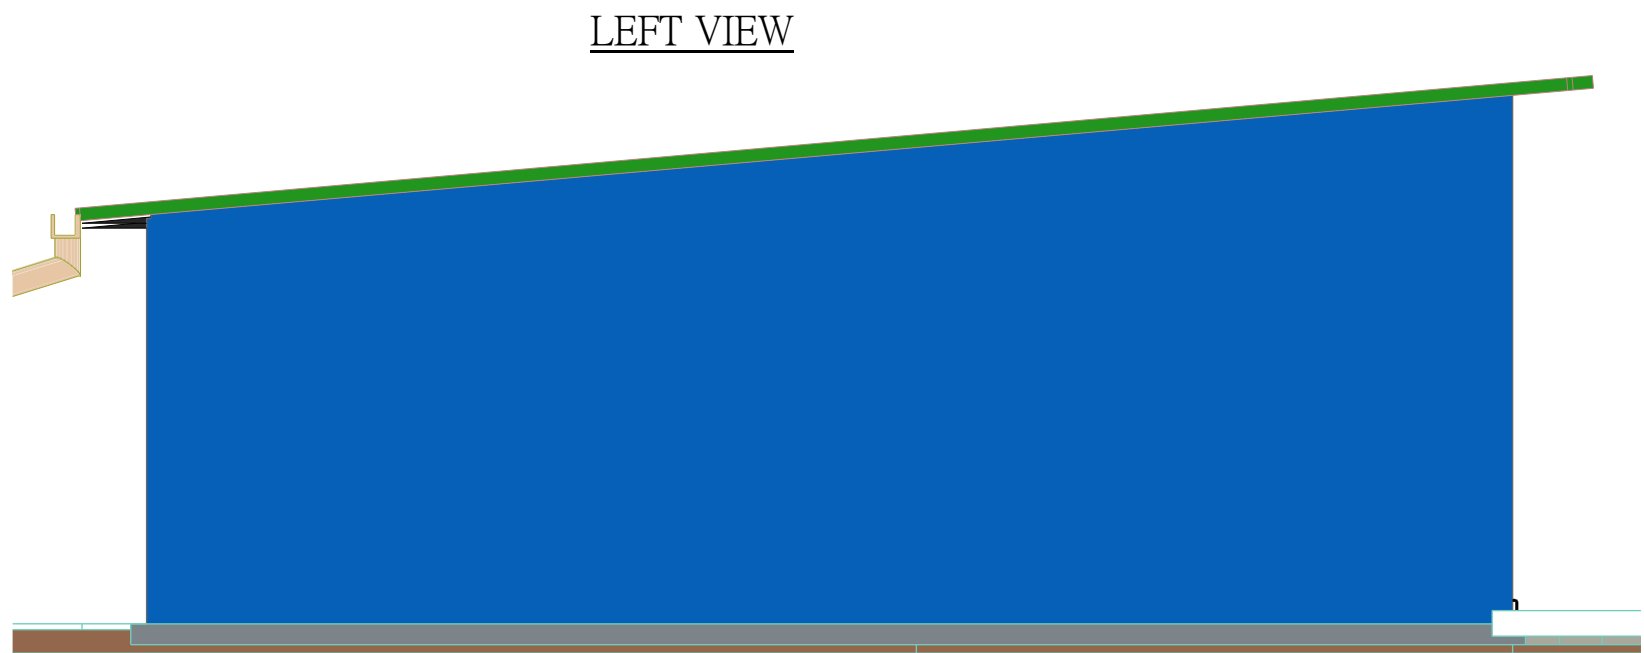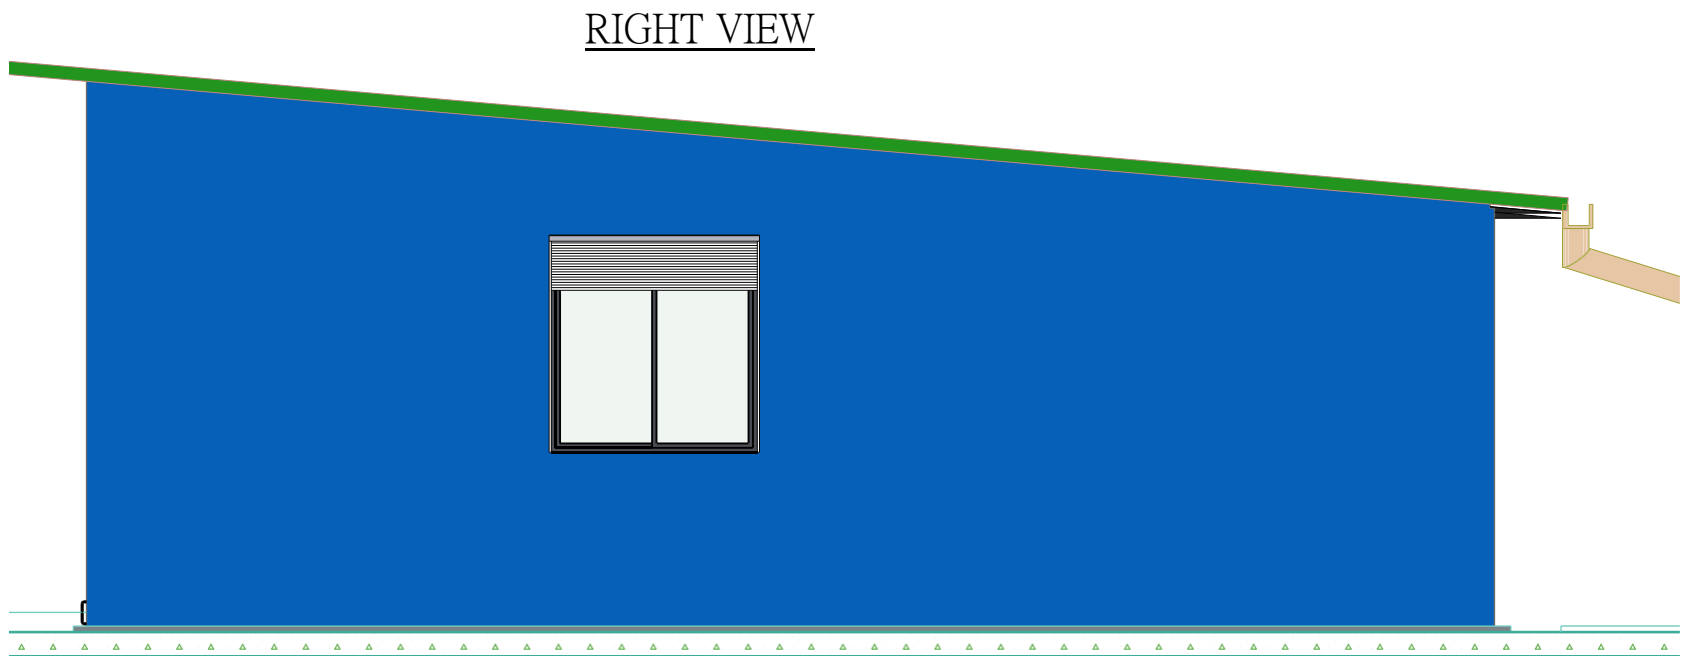

NOTES

1. This Drawing is protected under the copyright Act, and can not be used or reproduced in whole with out authors consent.
2. Read only figured dimensions. All dimensions are in m unless or other wise stated all levels are in m.
3. All constraction work is to comply with the latest R.B.S standard codes of practice,local Authorities by laws and file regulations.
4. All walls are less than 200mm Thick to be reinforced with hoop iron at every alternative Coarse.
5. All waste Pipes are to be in duct and the bends to have all cleaning eyes accessible from Outside
6. All R.C works to structure engineer's Detail
7. Provide 1 law of 600*600*50mm Precast concrete paving slabs around the building unless otherwise shown
8. ALL Tube are made in Iron metal 60*40*1.5m.
9. All side Are covered by branding on sheet metal.

DETAILS

CLIENT:DUHAMIC ADRI

LOCATION


GISAGARA:DISTRICT
MUGANZA:SECTORS
RWAMIKO:Cell
NYAGATOVU:VILLAGE

Scale: 1/150

Date:11 Auguste 2026

Sheet TITLE
ELEVATIONS

DIMENSION

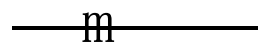

PAPER SIZE

A3


PROJECT

STUDY FOR
RICE DRYING
FACILITY



DUHAMIC ADRI

LONGITUDINAL SECTION

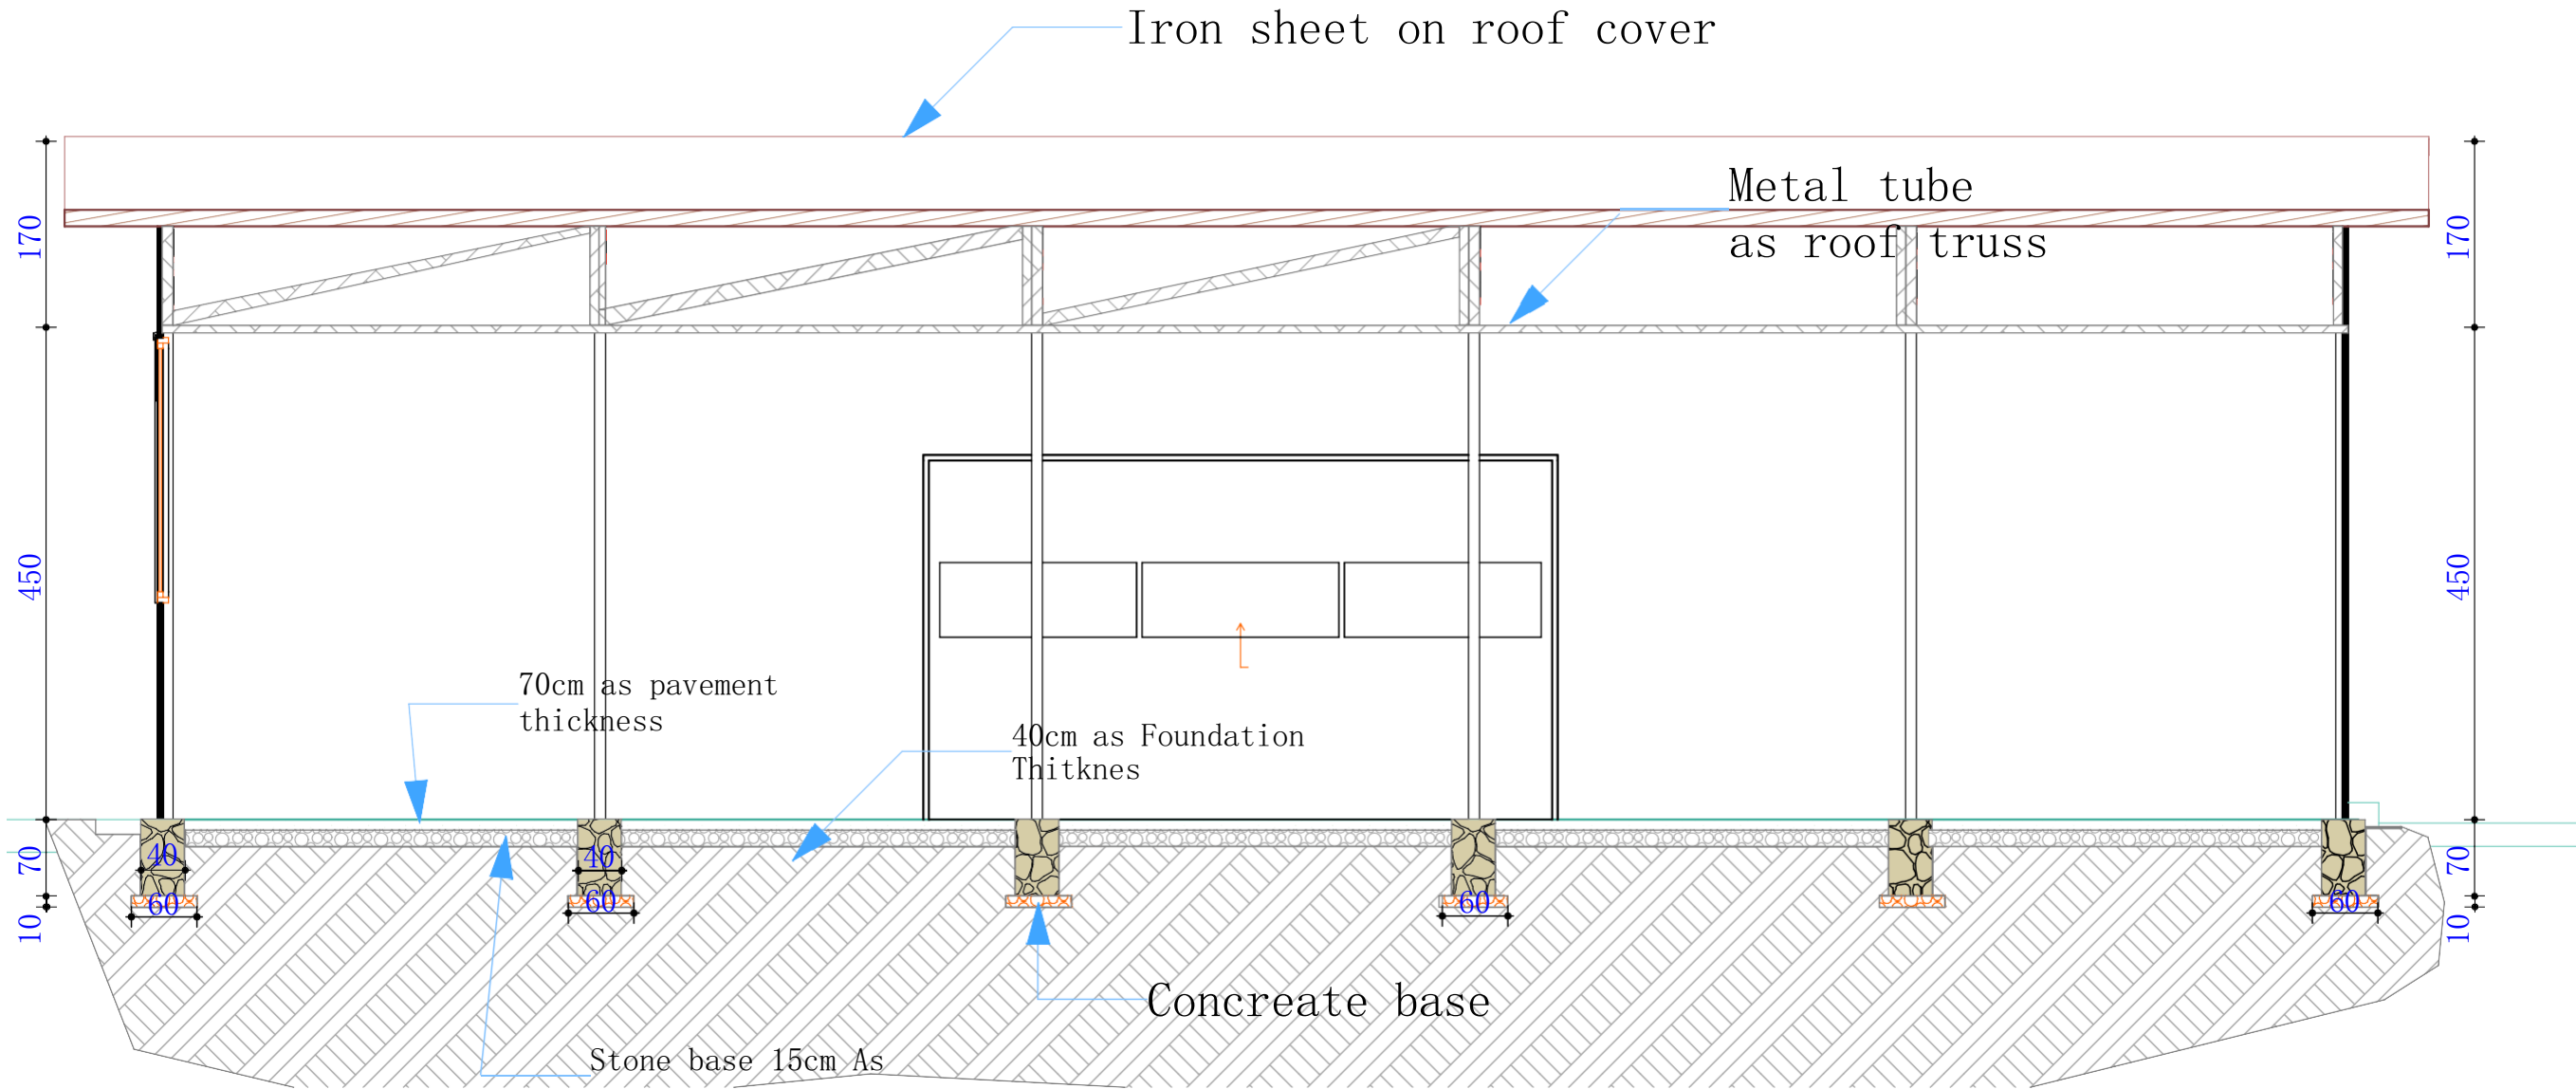

NOTES

1. This Drawing is protected under the copyright Act, and can not be used or reproduced in whole with out authors consent.
2. Read only figured dimensions. All dimensions are in m unless or other wise stated all levels are in m.
3. All construction work is to comply with the latest R.B.S standard codes of practice,local Authorities by laws and file regulations.
4. All walls are less than 200mm Thick to be reinforced with hoop iron at every alternative Coarse.
5. All waste Pipes are to be in duct and the bends to have all cleaning eyes accessible from Outside
6. All R.C works to structure engineer's Detail
7. Provide 1 law of 600*600*50mm Precast concrete paving slabs around the building unless otherwise shown
8. ALL Tube are made in Iron metal 60*40*1.5m.
9. All side Are covered by branding on sheet metal.

DETAILS

CLIENT:DUHAMIC ADRI

LOCATION

GISAGARA: DISTRICT
MUNAGANA: SECTIONS
KAWAMIRO: CELL
INTAWATUYU: VILLAGE

Scale: 1/150

Date:11 Auguste 2026

Sheet TITLE

SECTIONS

PAPER SIZE

A3

DIMENSION

m


PROJECT

STUDY FOR
RICE DRYING
FACILITY



DUHAMIC ADRI

TRANSVERSE SECTION

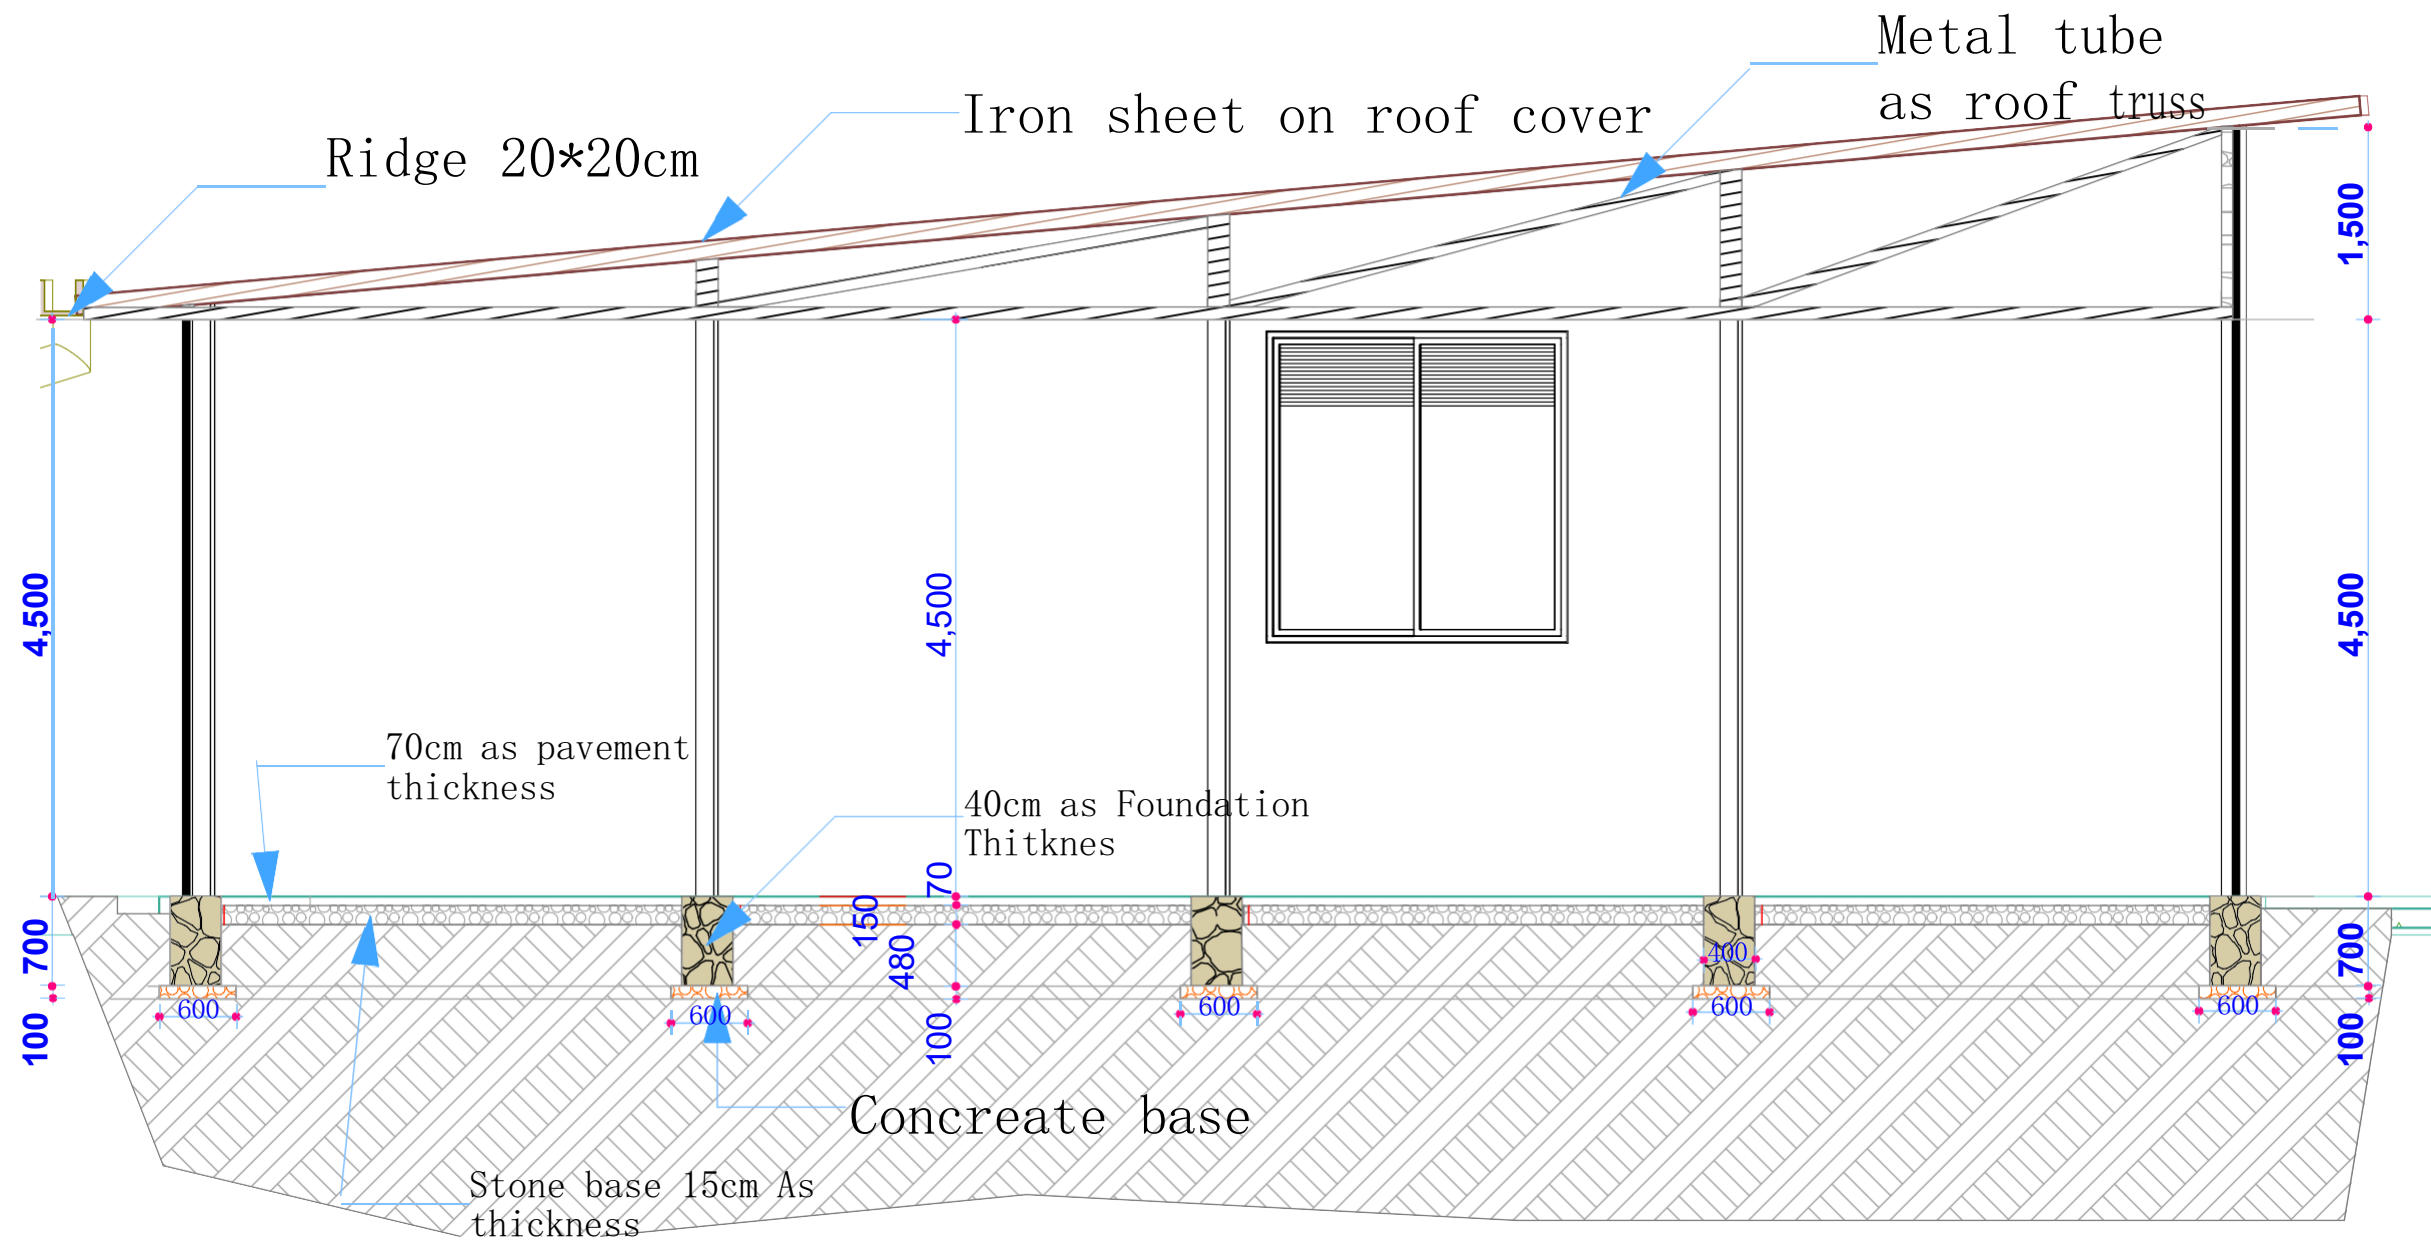

NOTES

1. This Drawing is protected under the copyright Act, and can not be used or reproduced in whole with out authors consent.
2. Read only figured dimensions. All dimensions are in m unless or other wise stated all levels are in m.
3. All constraction work is to comply with the latest R.B.S standard codes of practice,local Authorities by laws and file regulations.
4. All walls are less than 200mm Thick to be reinforced with hoop iron at every alternative Coarse.
5. All waste Pipes are to be in duct and the bends to have all cleaning eyes accessible from Outside
6. All R.C works to structure engineer's Detail
7. Provide 1 law of 600*600*50mm Precast concrete paving slabs around the building unless otherwise shown
8. ALL Tube are made in Iron metal 60*40*1.5m.
9. All side Are covered by branding on sheet metal

DETAILS

CLIENT:DUHAMIC ADRI

LOCATION

GISAGARA:DISTRICT
MUGANZA:SECTORS
RWAMIKO:Cell
NYAGATOVU:VILLAGE

Scale: 1/150

Date:11 Auguste 2026

Sheet TITLE
SECTIONS

PAPER SIZE

A3

DIMENSION

m

PROJECT

STUDY FOR
RICE DRYING
FACILITY



DUHAMIC ADRI

PERSPECTIVE



NOTES

- 1. This Drawing is protected under the copyright Act, and can not be used or reproduced in whole with out authors consent.
- 2. Read only figured dimensions. All dimensions are in m unless or other wise stated all levels are in m.
- 3. All construction work is to comply with the latest R.B.S standard codes of practice,local Authorities by laws and file regulations.
- 4. All walls are less than 200mm Thick to be reinforced with hoop iron at every alternative Coarse.
- 5. All waste Pipes are to be in duct and the bends to have all cleaning eyes accessible from Outside
- 6. All R.C works to structure engineer's Detail
- 7. Provide 1 law of 600*600*50mm Precast concrete paving slabs around the building unless otherwise shown
- 8. ALL Tube are made in Iron metal 60*40*1.5m.
- 9. All side Are covered by branding on sheet metal.

DETAILS

CLIENT:DUHAMIC ADRI	
LOCATION	GISAGARA:DISTRICT
	MUGANZA:SECTORS
	KWAMIKO:Cell
	NYAGATOVU:VILLAGE
Scale: 1/150	
Date:11 Auguste 2026	
Sheet TITLE	
PERSPECTIVE	
PAPER SIZE	A3

PROJECT

STUDY FOR
RICE DRYING
FACILITY



DUHAMIC ADRI

PERSPECTIVE



NOTES

- 1. This Drawing is protected under the copyright Act, and can not be used or reproduced in whole with out authors consent.
- 2. Read only figured dimensions. All dimensions are in m unless or other wise stated all levels are in m.
- 3. All construction work is to comply with the latest R.B.S standard codes of practice,local Authorities by laws and file regulations.
- 4. All walls are less than 200mm Thick to be reinforced with hoop iron at every alternative Coarse.
- 5. All waste Pipes are to be in duct and the bends to have all cleaning eyes accessible from Outside
- 6. All R.C works to structure engineer's Detail
- 7. Provide 1 law of 600*600*50mm Precast concrete paving slabs around the building unless otherwise shown
- 8. ALL Tube are made in Iron metal 60*40*1.5m.
- 9. All side Are covered by branding on sheet metal.

DETAILS

CLIENT:DUHAGIC ADRI	
LOCATION	GISAGARA:DISTRICT
	MUGANZA:SECTORS
	KWAMIKO:Cell
	NYAGATOVU:VILLAGE
Scale: 1/150	
Date:11 Auguste 2026	
Sheet TITLE	
PERSPECTIVE	
PAPER SIZE	A3

PROJECT

STUDY FOR RICE DRYING FACILITY	



DUHAGIC ADRI

PERSPECTIVE



NOTES

- 1. This Drawing is protected under the copyright Act, and can not be used or reproduced in whole with out authors consent.
- 2. Read only figured dimensions. All dimensions are in m unless or other wise stated all levels are in m.
- 3. All construction work is to comply with the latest R.B.S standard codes of practice,local Authorities by laws and file regulations.
- 4. All walls are less than 200mm Thick to be reinforced with hoop iron at every alternative Coarse.
- 5. All waste Pipes are to be in duct and the bends to have all cleaning eyes accessible from Outside
- 6. All R.C works to structure engineer's Detail
- 7. Provide 1 law of 600*600*50mm Precast concrete paving slabs around the building unless otherwise shown
- 8. ALL Tube are made in Iron metal 60*40*1.5m.
- 9. All side Are covered by branding on sheet metal.

DETAILS

CLIENT:DUHAMIC ADRI	
LOCATION	GISAGARA:DISTRICT
	MUGANZA:SECTORS
	KWAMIKO:Cell
	NYAGATOVU:VILLAGE
Scale: 1/150	
Date:11 Auguste 2026	
Sheet TITLE	
PERSPECTIVE	
PAPER SIZE	A3

PROJECT

STUDY FOR
RICE DRYING
FACILITY



PERSPECTIVE



NOTES

- 1. This Drawing is protected under the copyright Act, and can not be used or reproduced in whole with out authors consent.
- 2. Read only figured dimensions. All dimensions are in m unless or other wise stated all levels are in m.
- 3. All construction work is to comply with the latest R.B.S standard codes of practice,local Authorities by laws and file regulations.
- 4. All walls are less than 200mm Thick to be reinforced with hoop iron at every alternative Coarse.
- 5. All waste Pipes are to be in duct and the bends to have all cleaning eyes accessible from Outside
- 6. All R.C works to structure engineer's Detail
- 7. Provide 1 law of 600*600*50mm Precast concrete paving slabs around the building unless otherwise shown
- 8. ALL Tube are made in Iron metal 60*40*1.5m.
- 9. All side Are covered by branding on sheet metal.

DETAILS

CLIENT:DUHOMIC ADRI	
LOCATION	GISAGARA:DISTRICT
	MULANZA:SECTORS
	KWAMIKO:Cell
	NYAGATOVU:VILLAGE
Scale: 1/150	
Date:11 Auguste 2026	
Sheet TITLE	
PERSPECTIVE	
PAPER SIZE	A3

PROJECT

STUDY FOR RICE DRYING FACILITY	



DUHOMIC ADRI